

RECEIVED

MAR 21 2016

JAN 15 2016

IDAHO STATE POLICE
ALCOHOL BEVERAGE CONTROL

DRAWN BY
LIZZ BURKE

ALL DIMENSIONS AND
SIZE DESIGNATIONS
GIVEN ARE SUBJECT TO
VERIFICATION ON JOB
SITE AND ADJUSTMENT
TO FIT JOB CONDITION

DESIGN PLANS ARE
PROVIDED FOR THE
FAIR USE BY THE CLIENT
OR HIS AGENT IN
COMPLETING THE
PROJECT AS LISTED
WITHIN THIS CONTRACT.
DESIGN PLANS REMAIN
THE PROPERTY OF THIS
FIRM AND CANNOT BE
USED OR REUSED
WITHOUT PERMISSION

SAWTOOTH BREWERY AND TAP ROOM
110 N. RIVER ST.
HAILEY, ID 83340




DATE
NOVEMBER 20 2015

SCALE
1" = 1'-0"

PAGE #

1A

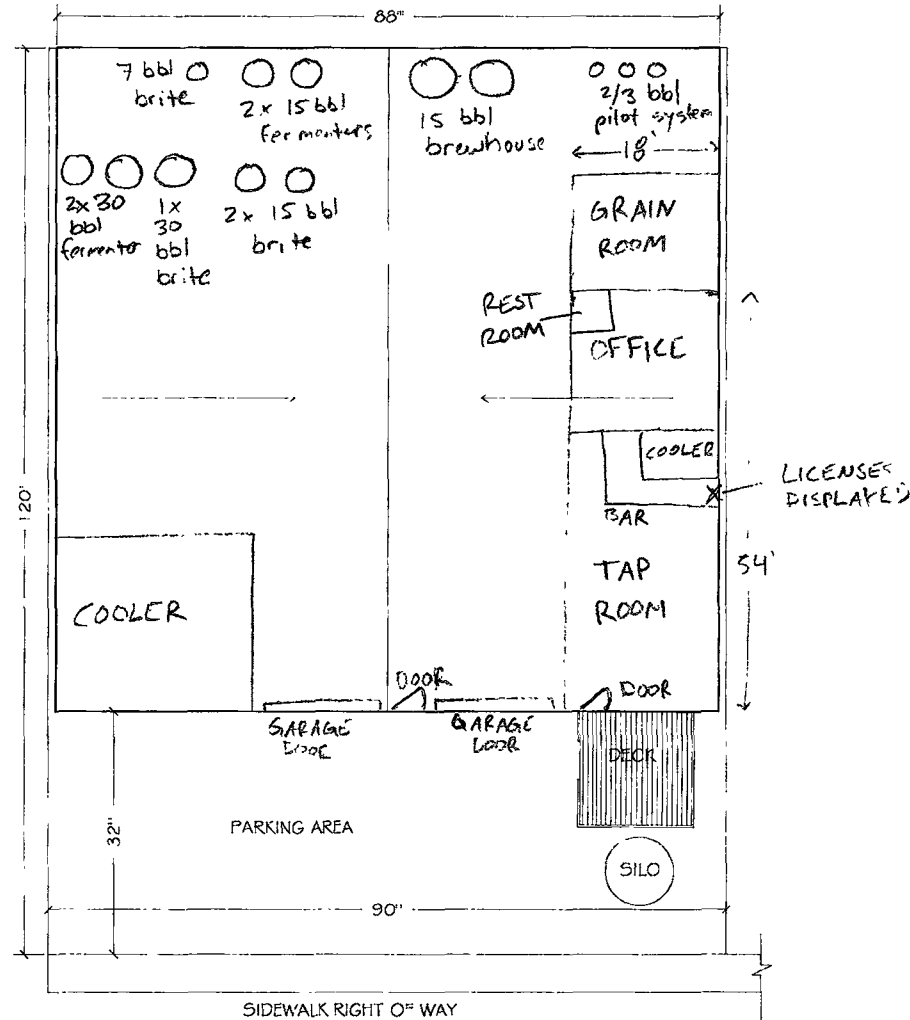

FIRE
X HYDRANT

100 FEET
ACROSS STREET