


Premise ID 1A-26737

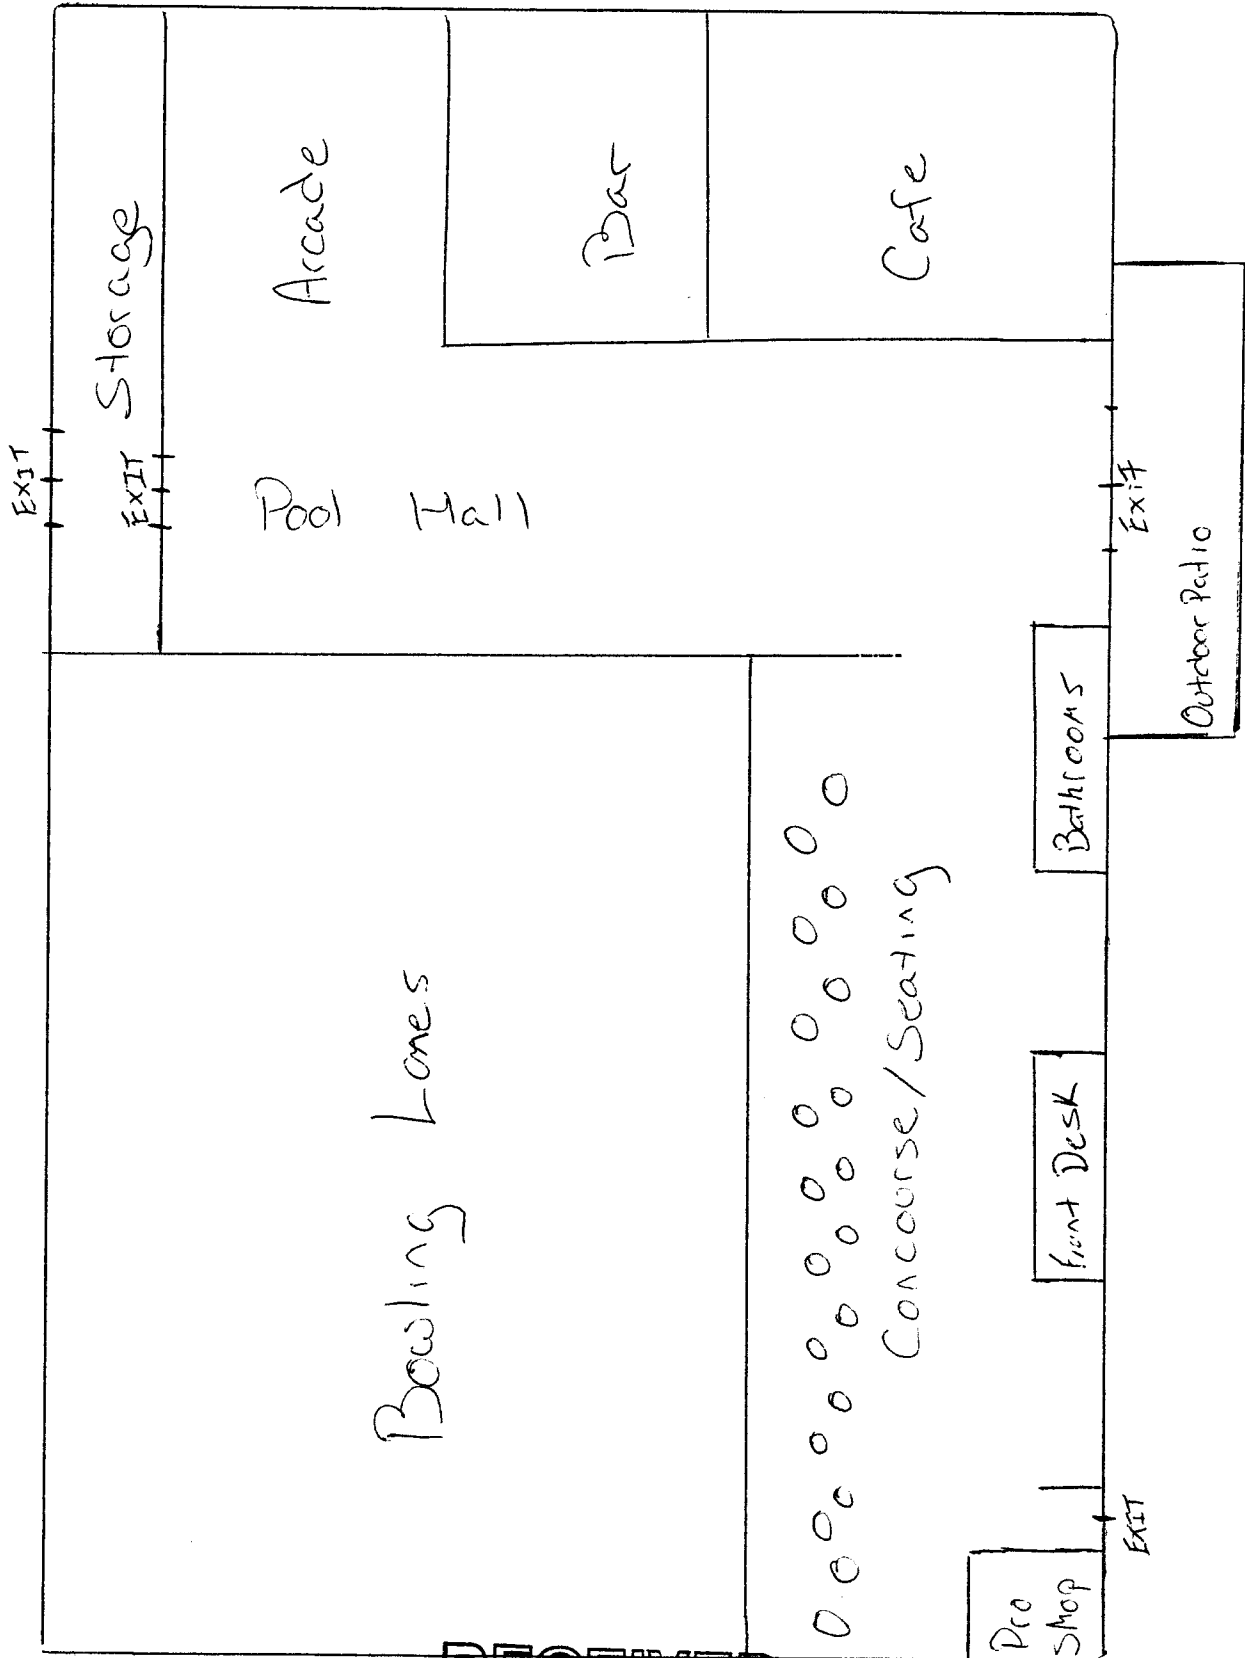

RECEIVED
JUL 23 2019

IDAHO STATE POLICE
ALCOHOL BEVERAGE CONTROL

RECEIVED
JUL 18 2019

IDAHO STATE POLICE
ALCOHOL BEVERAGE CONTROL

BUILDING INSPECTION

Erhard Lanes 4860 W Emerald St Boise, ID 83706