


North Store Premise ID 1M-11
1M-11

BUILDING INSPECTION

Back Storage Area

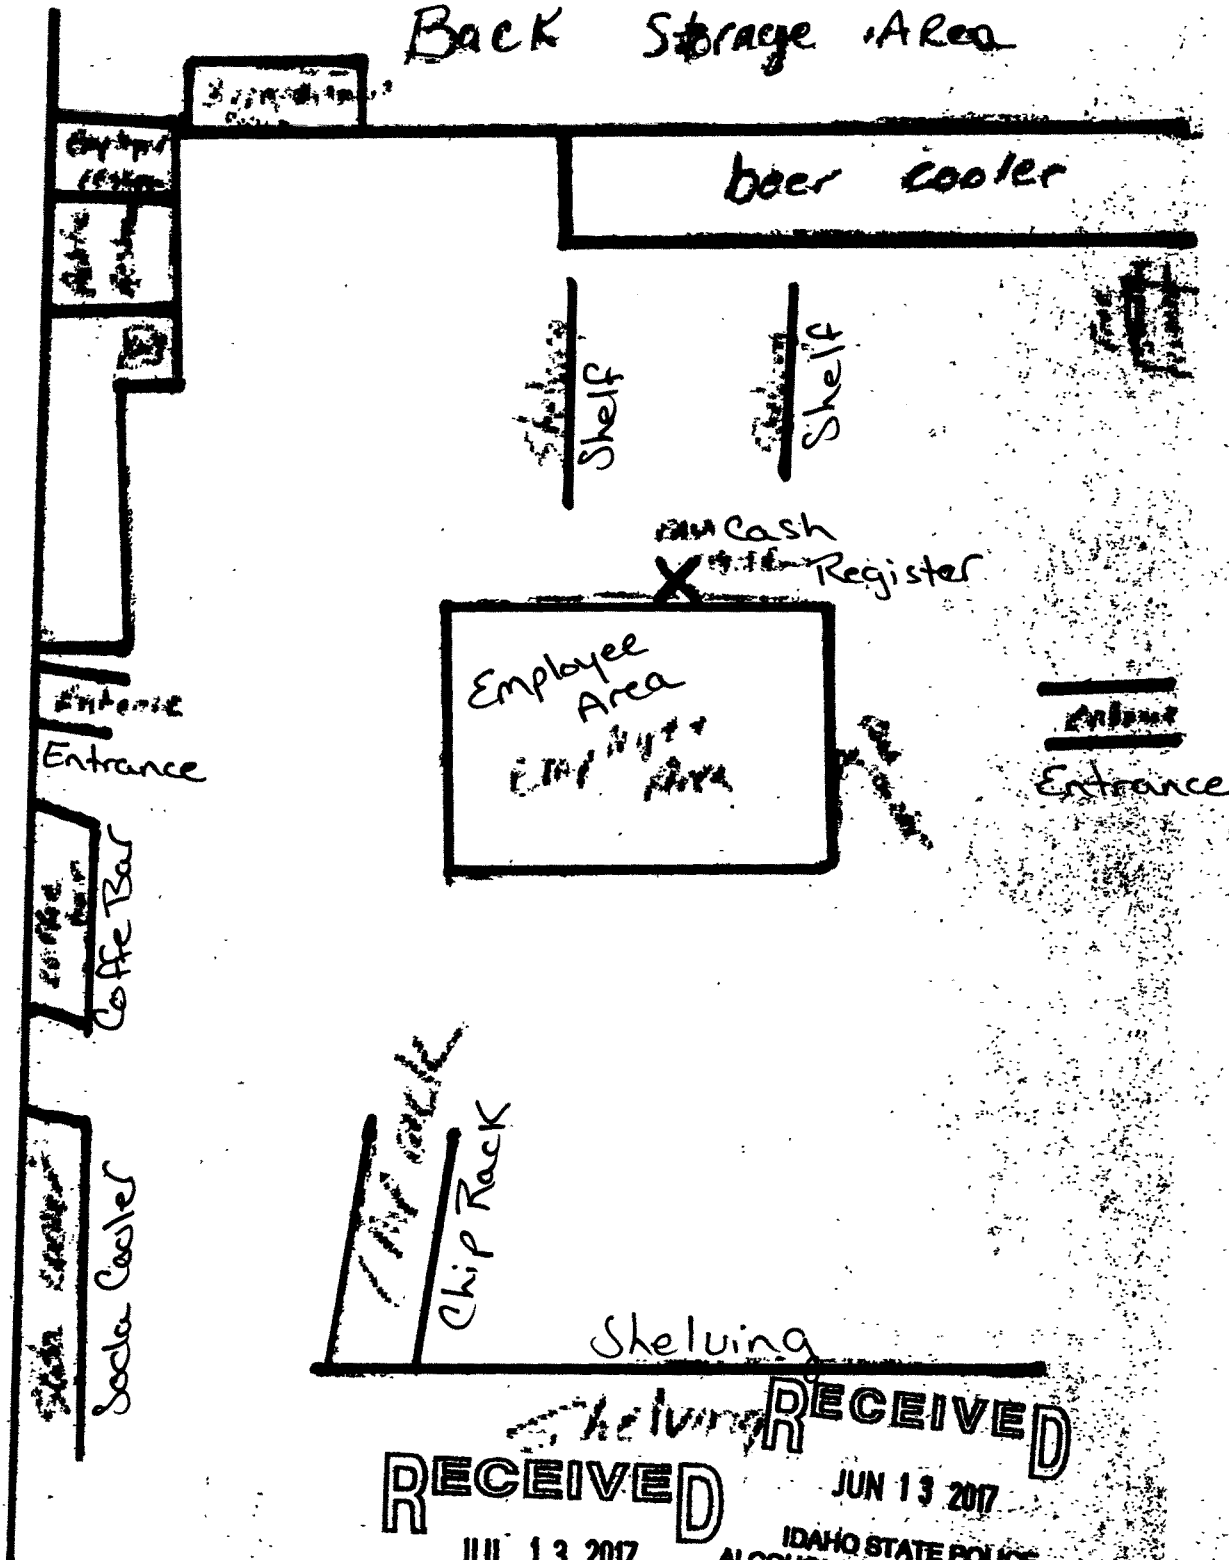

RECEIVED

JUL 13 2017

IDAHO STATE POLICE
ALCOHOL BEVERAGE CONTROL

RECEIVED

JUN 13 2017

IDAHO STATE POLICE
ALCOHOL BEVERAGE CONTROL