


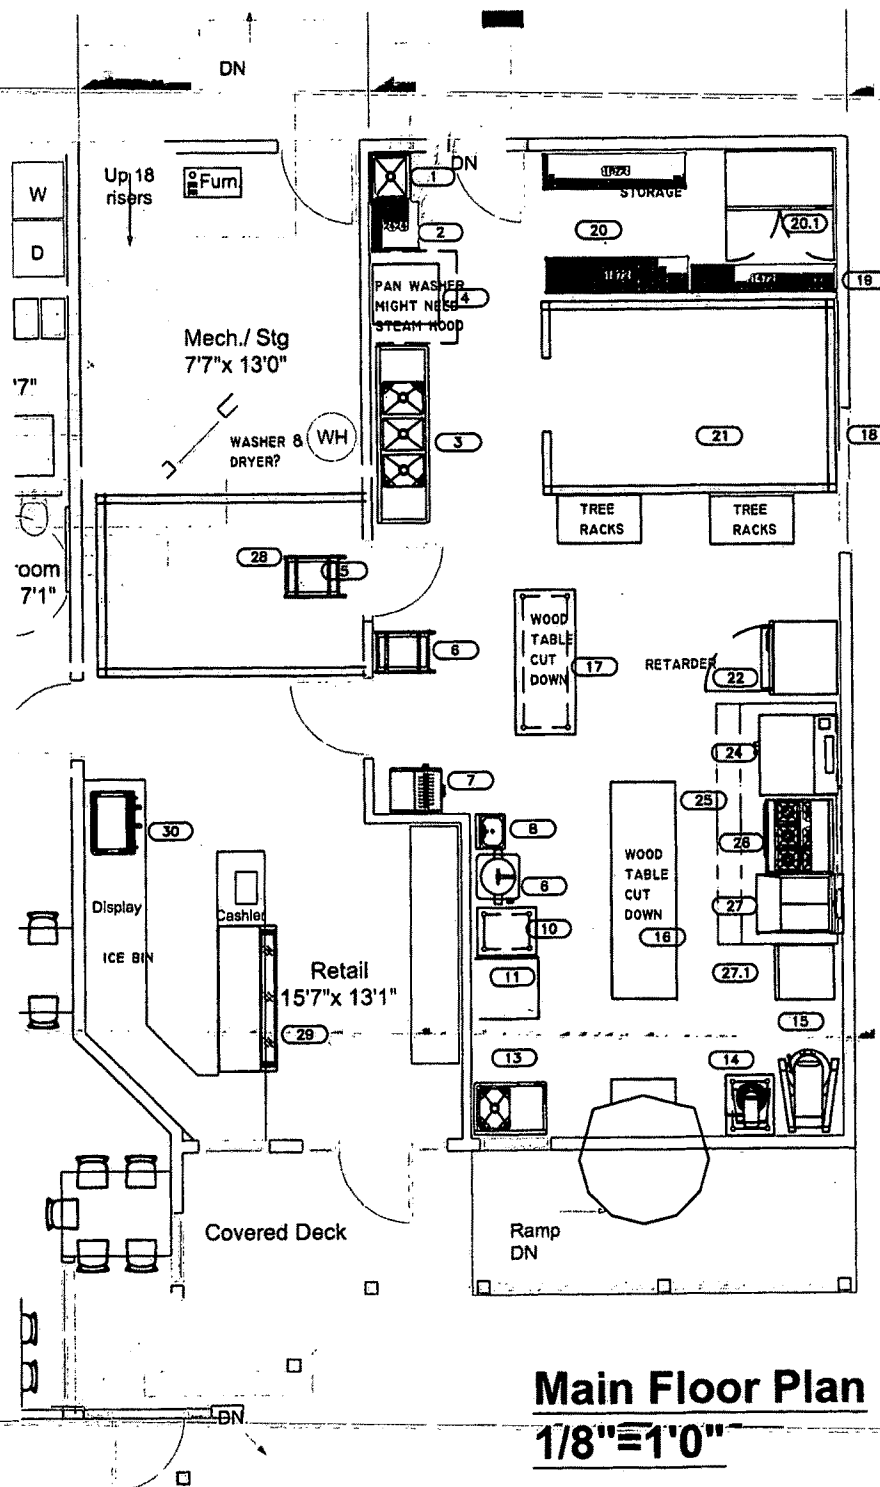

Main Floor Plan
1/8"=1'0"

RECEIVED
 JUN 17 2013

RECEIVED
 JUN 03 2013

IDAHO STATE POLICE
 ALCOHOL BEVERAGE CONTROL

IDAHO STATE POLICE
 ALCOHOL BEVERAGE CONTROL