

Country Catelinas /


High Country Inn

ALCOHOL BEVERAGE CONTROL

IDAH0 STATE POLICE

**7. Updated Premise Diagram/Floor Plan (No architectural blue prints) This is a one-time update which supersedes #7 on the renewal form.**

Attach a sketch showing the entire area proposed to be licensed, all entrances, exits, offices, restrooms, kitchen(s), locations of bars, back bars, bar stools, booths, tables, coolers (for off premise), coin operated amusement devices and the place where the licenses are regularly displayed. Also include any outside property you would like to be licensed (ex. outdoor patios, decks, sidewalks, etc.) **FAILURE TO INCLUDE YOUR FLOOR PLAN WILL RESULT IN THE RETURN OF YOUR APPLICATION AND WILL RESULT IN DELAYING YOUR RENEWAL.**

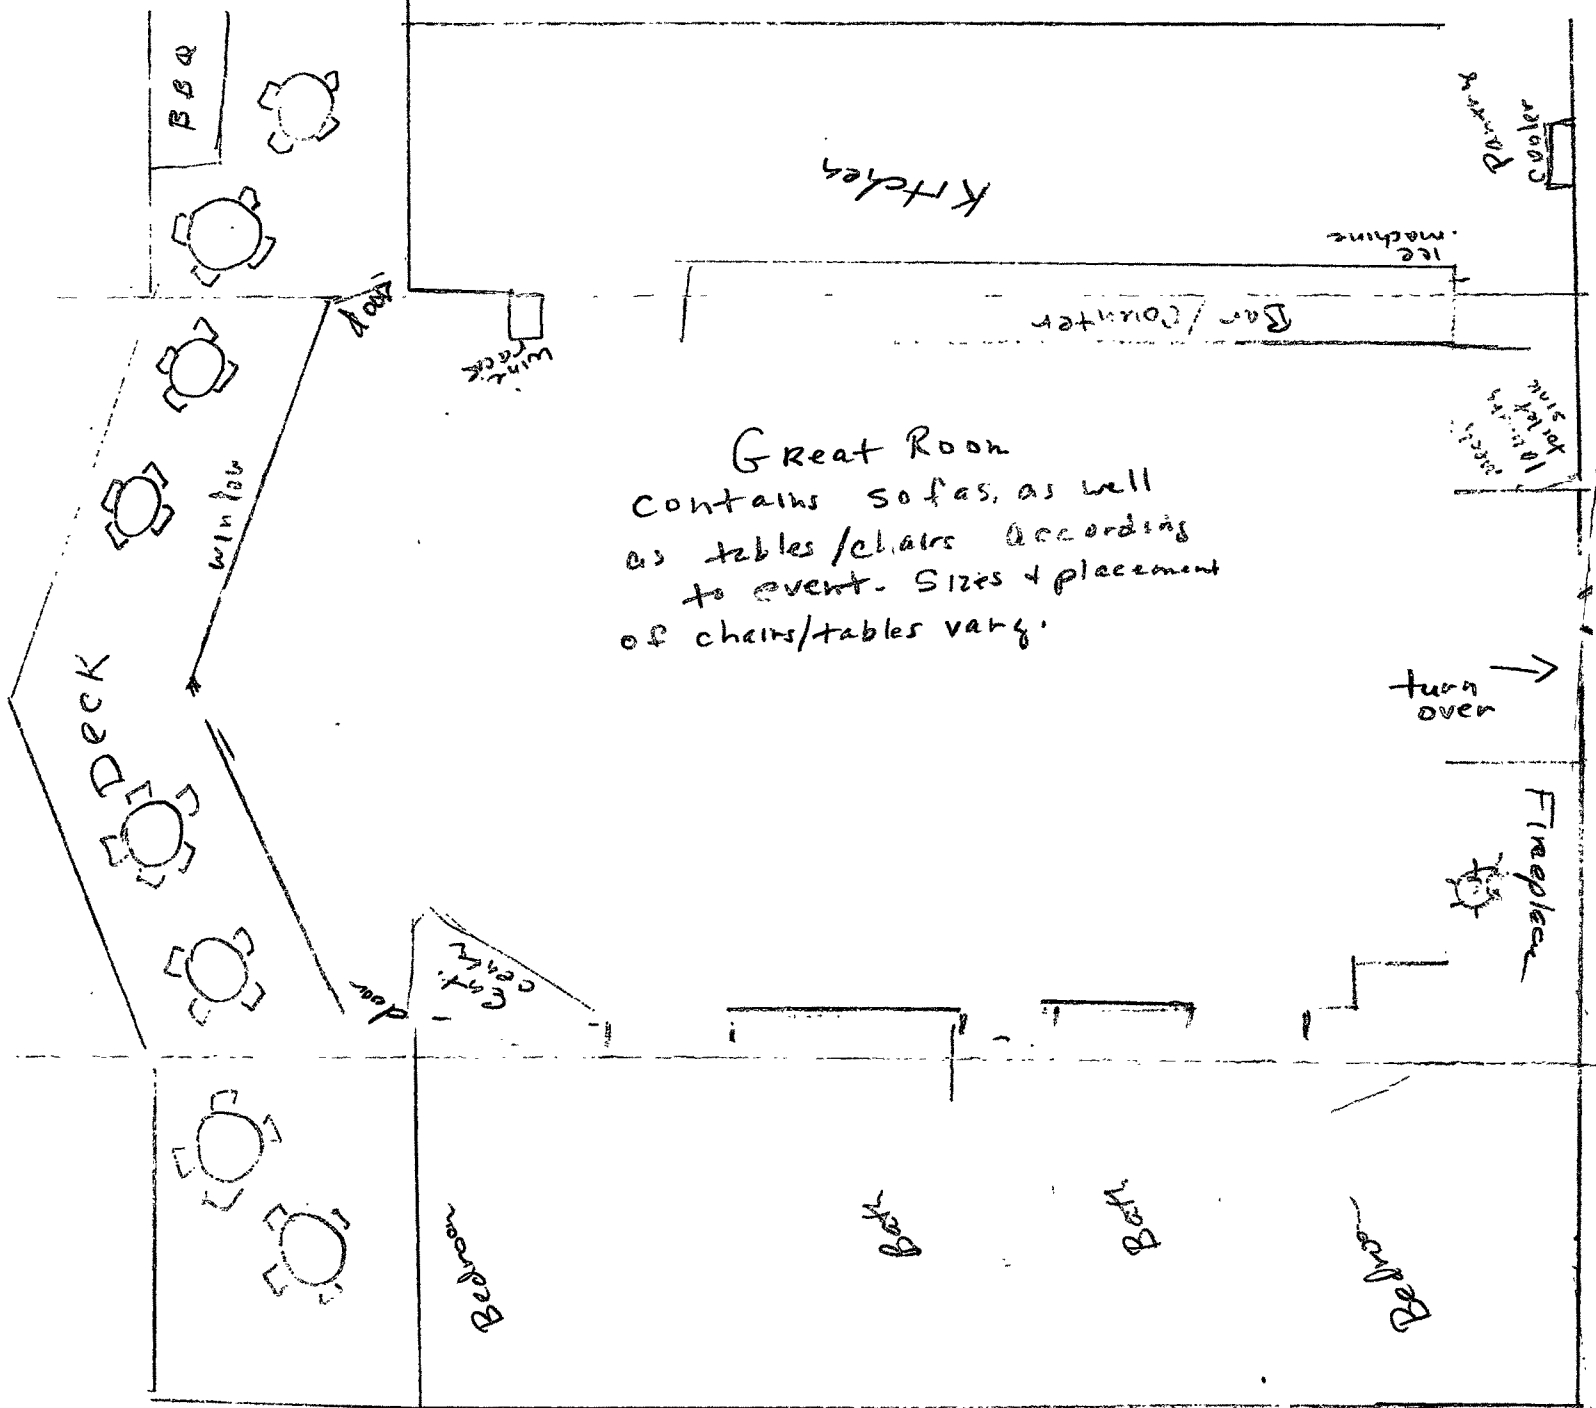

RECEIVED

12/31/06 JAN - 8 2007

Applicant Signature

Jo Moon

Date

IDAH0 STATE POLICE  
ALCOHOL BEVERAGE CONTROL

