


1 EQUIPMENT PLAN
SCALE 1/8"=1'-0"

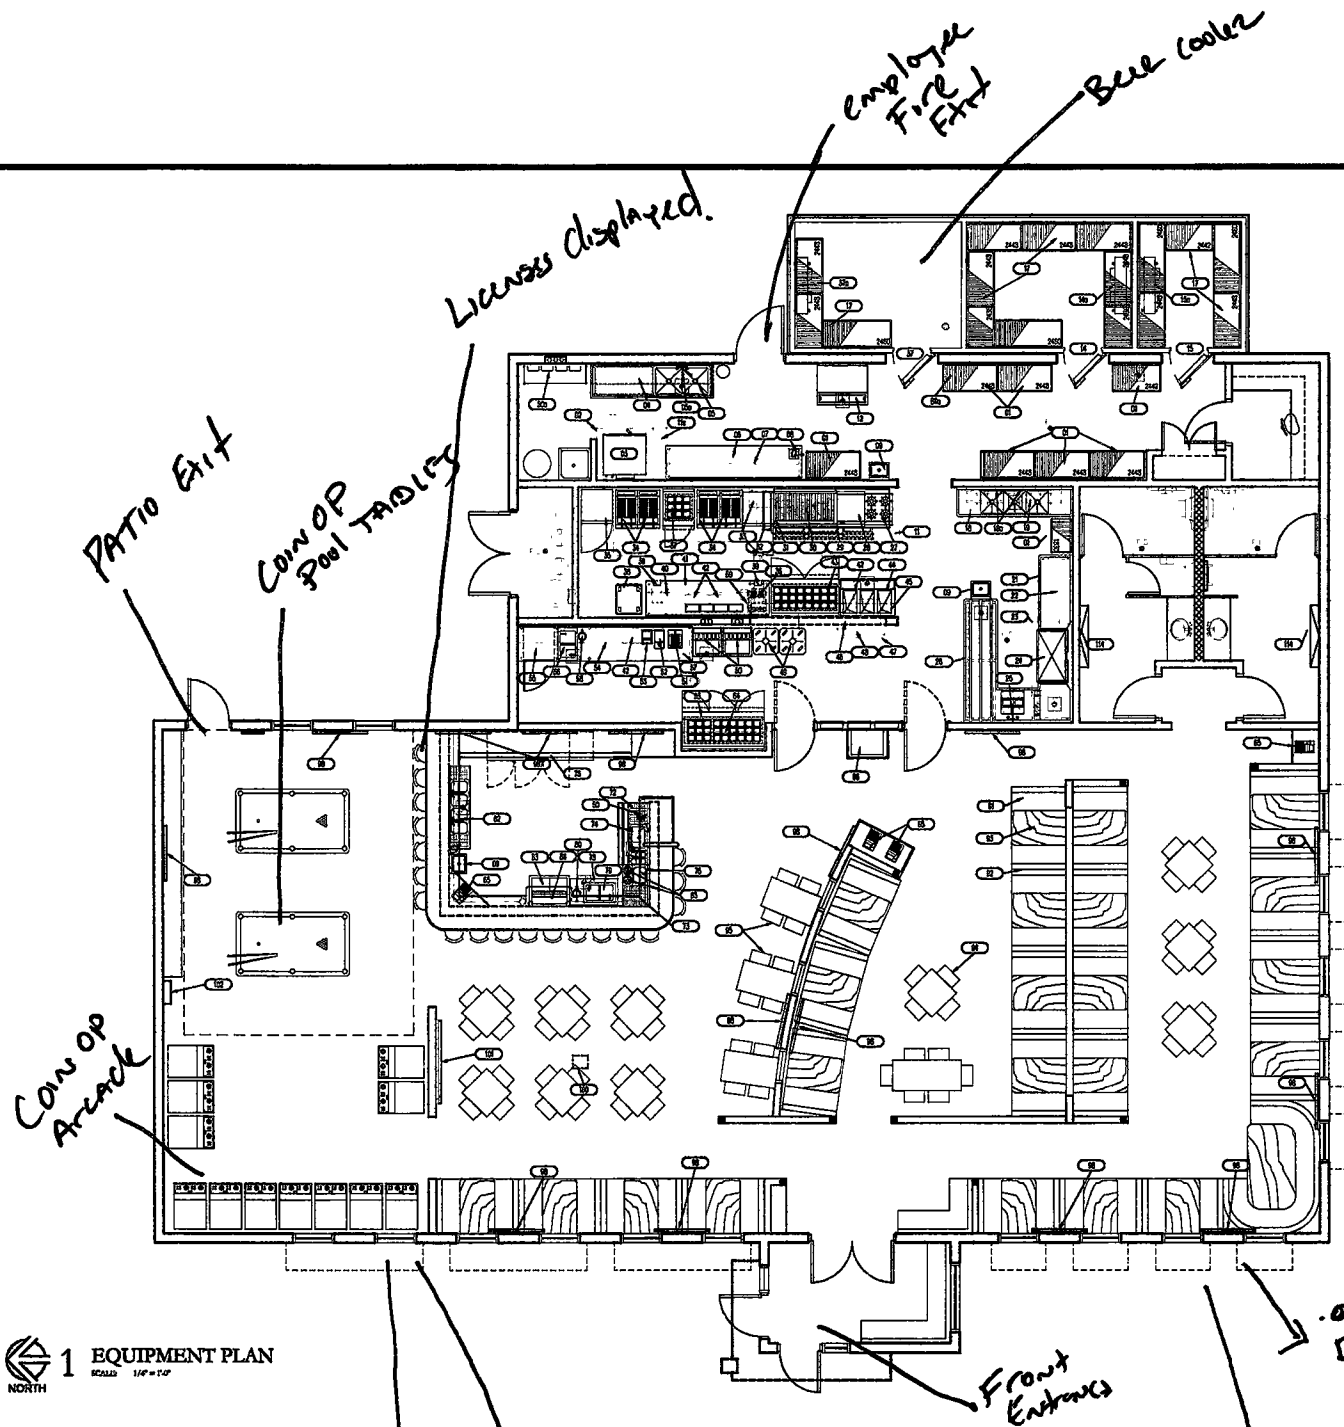

RECEIVED

SEP - 6 2009

IDAHO STATE POLICE
ALCOHOL BEVERAGE CONTROL



PROJECT:
WINGER'S RESTAURANT
MOUNTAIN HOME, ID

FS-1