


N-120

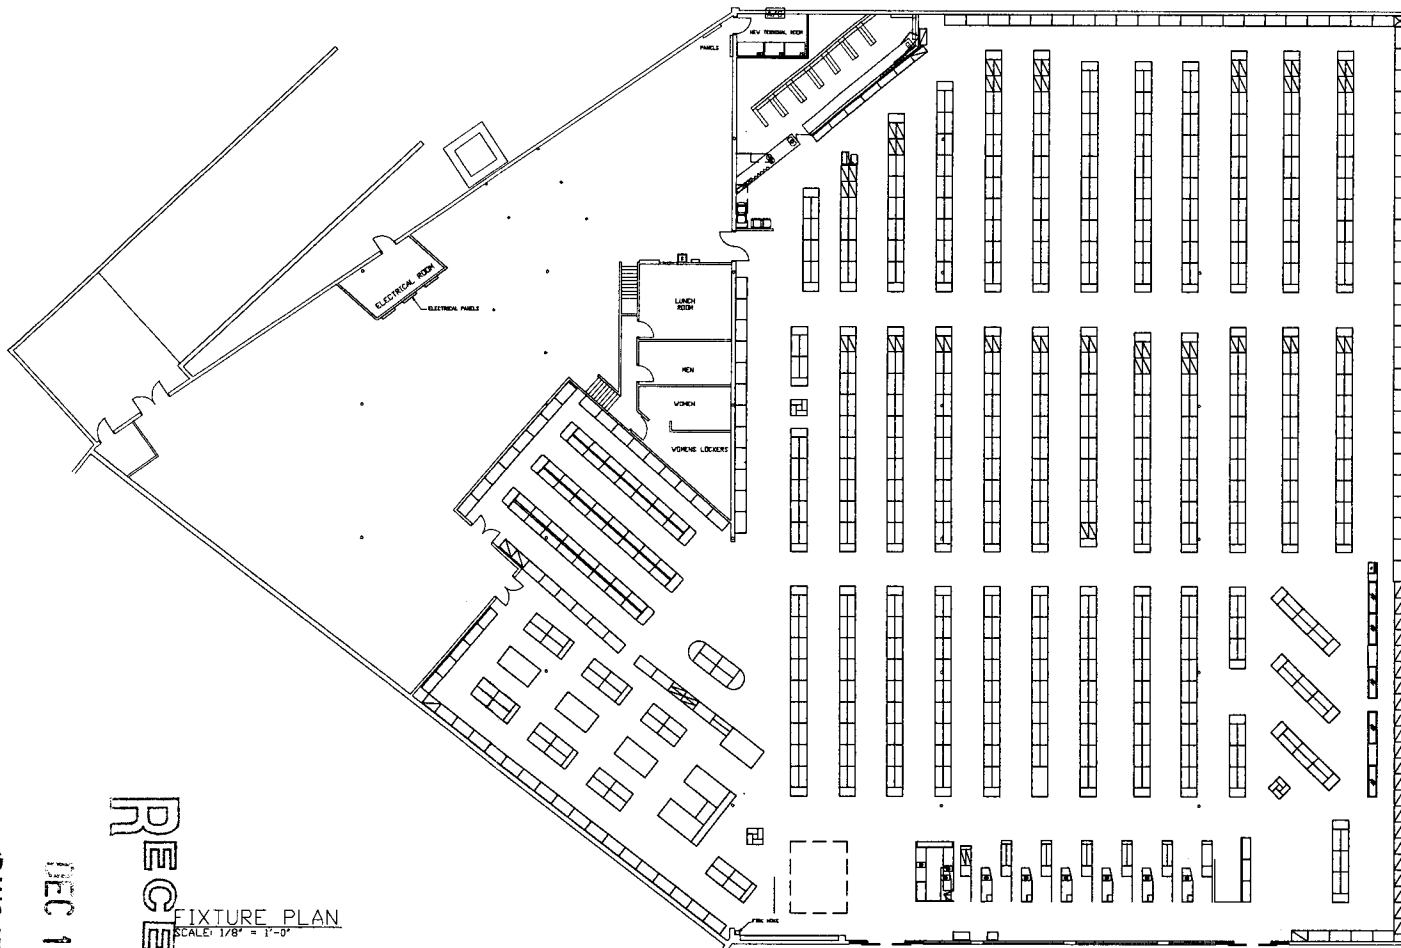

RECEIVED

DEC 18 2017

IDAHO STATE POLICE
ALCOHOL BEVERAGE CONTROL

FIXTURE PLAN
SCALE: 1/8" = 1'-0"

CONSTRUCTION NOTES ⑦ CIRCLE WITH NUMBER REFERENCE CONSTRUCTION NOTES



STORE PLANNING
DEPARTMENT
P.O. BOX 3105
HARRISBURG, PA 17105
(717) 761-2833

STORE NO.
5408

RITE AID PHARMACY
1904
1904 19TH AVENUE
LEWISTON, ID

TYPES

PROJECT

☒ SPEC. PROJECT

☒ BUILDING

☒ HL

☒ PHARMACY

☒ HPT

☒ DECOR

☒ EXIST. REMAIN

PROJECT ATTRIBUTES

☒ PHOTO ☐ LAYOUT

☐ HAND DTP ☐ G. N. C.

☐ DRIVE-YIELD

SECURITY LEVEL

☐ HIGH ☐ MEDIUM ☐ LOW

"HIGHT" SECURITY DESIGNATION BUILDING
WILL REQUIRE SECURITY SHUTTERS •

FROM WEATHER

BUILDING AREA (SQ. FT.)

EXIST. NEW

SALES FLOOR: 24893 24893

PHARMACY: 606 606

WAITING AREA: 64 64

REC./STORAGE: 6010 6010

LOUNGE: 246 246

CONSULTATION RM: 0 0

TERMINAL: 110 110

MEZZANINE: 0 0

RESTROOMS: 465 465

SUB TENANT: 0 0

RITE AID TOTAL: 32394 32394

OVERALL TOTAL: 32927 32927

FIXTURES (LIN. FEET)

SALES AREA: 3443 3443

SHELVING: 3443 3443

PROJECT CONTACTS

DIR. OF CONSTRUCTION

UNKNOWN

REG. CONST. MANAGER

UNKNOWN

STORE PLANNER ARCH. SERV. MGR.

MTL. RTI.



CEILING HEIGHTS

SALES FLOOR: 15'-0"

COSMETIC OVERHEAD: N/A

PHARMACY: UNKNOWN

REVISIONS

NO. DATE BY DESCRIPTION

1. 10/1/17 JMM ADDED HGT/STEL COUNT, ADDED NEW NUMBER

2. 10/1/17 JMM

3. 10/1/17 JMM

4. 10/1/17 JMM

5. 10/1/17 JMM

6. 10/1/17 JMM

7. 10/1/17 JMM

8. 10/1/17 JMM