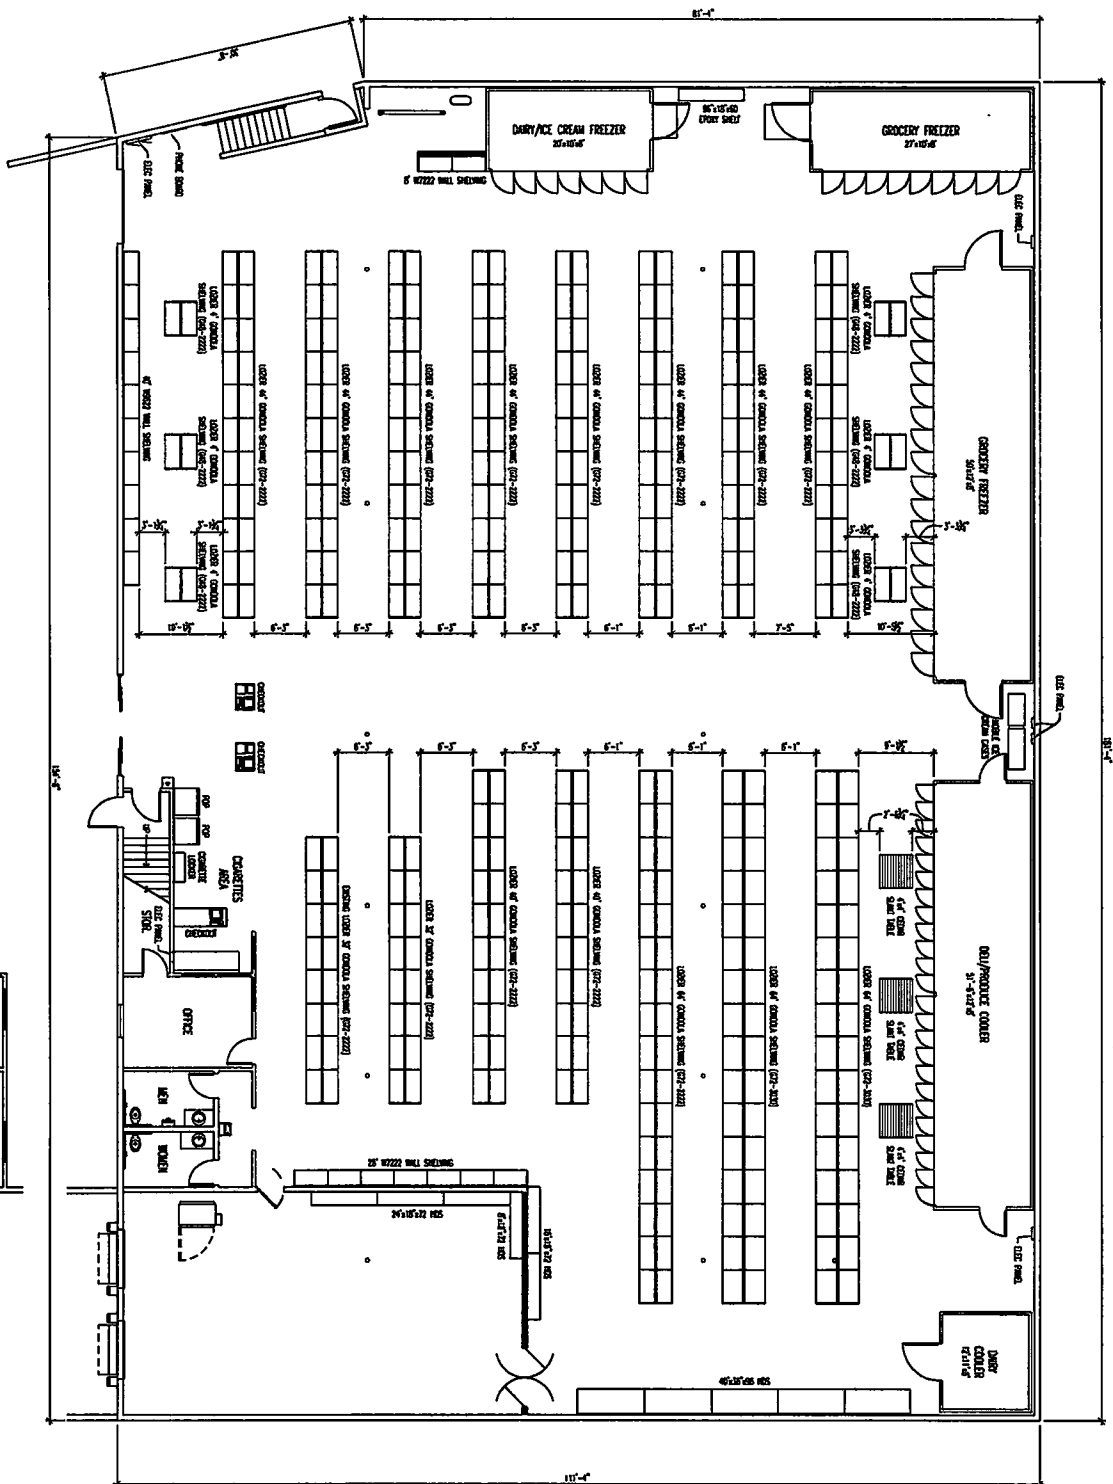


FLOOR FIXTURE PLAN
 SCALE: 1/8" = 1'-0"
 BUILDING AREA: 17,862 S.F.

RECEIVED

DEC 14 2006

IDAHO STATE POLICE
 ALCOHOL BEVERAGE CONTROL