


7. Updated Premise Diagram or Plan (No architectural blue ; s) This is a one-time update which supercedes #7 on the renewal form.

Attach a sketch showing the entire area proposed to be licensed, all entrances, exits, offices, restrooms, kitchen(s), locations of bars, back bars, bar stools, booths, tables, coolers (for off premise), coin operated amusement devises and the place where the licenses are regularly displayed. Also include any outside property you would like to be licensed (ex. outdoor patios, decks, sidewalks, etc.) **FAILURE TO INCLUDE YOUR FLOOR PLAN WILL RESULT IN THE RETURN OF YOUR APPLICATION AND WILL RESULT IN DELAYING YOUR RENEWAL.**

ENTRY
EXITS IN ORANGE

BEER & WINE DISPLAY
IN yellow

License displayed
in office

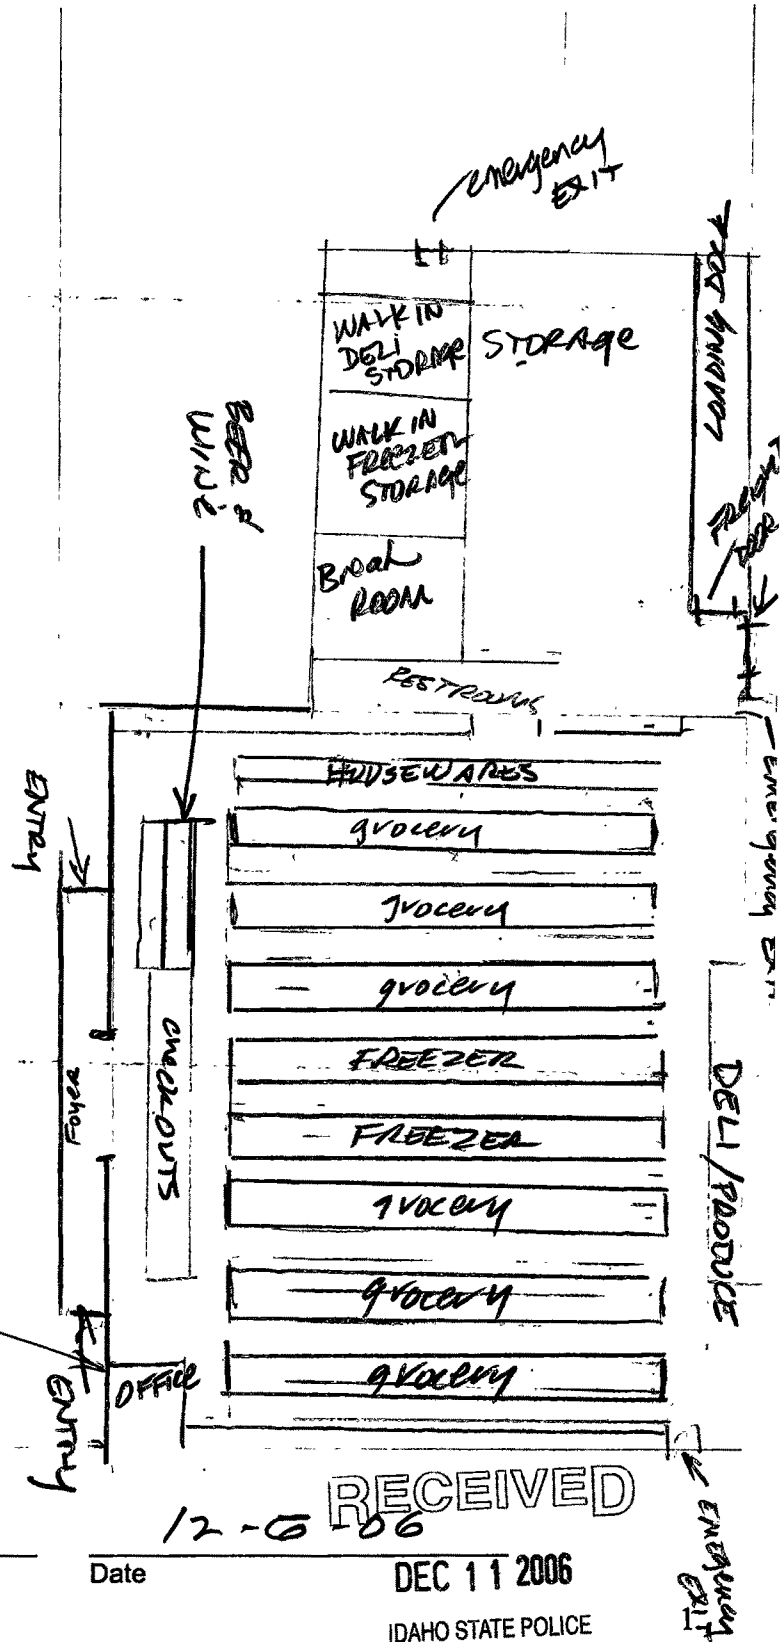

M. Aguirre
Applicant Signature

Date

RECEIVED
12-6-06

DEC 11 2006

IDAHO STATE POLICE
ALCOHOL BEVERAGE CONTROL