


PREMISE ID 2C-26751

TRANSITIONING 7 BASIC
POWER PANELS TO
FASHION POWER PANELS

POWER PANEL LIST	
PP (03)	PETS - ACCESSORIES
PP (04)	BELTS & WALLET
PP (05)	LEGGINGS HOSIERY
PP (06)	LITTLE TREE AIR FRESHENER
PP (07)	BODY SPRAY
PP (08)	TOYS
PP (09)	SPECIALTY BATH
PP (11)	LIGHTERS
PP (12)	UP CARE
PP (13)	WORK GLOVES
PP (14)	SHIRTS & TOWELS
PP (15)	SHOE CARE
PP (16)	BEAUTY CARE
PP (18)	PLACEMATS
PP (19)	RED SHADE
PP (20)	BATTERIES
PP (1-7)	FASHION
PS (1-8)	SEASONAL

RECEIVED
JUL 25 2019


IDAHO STATE POLICE
ALCOHOL BEVERAGE CONTROL

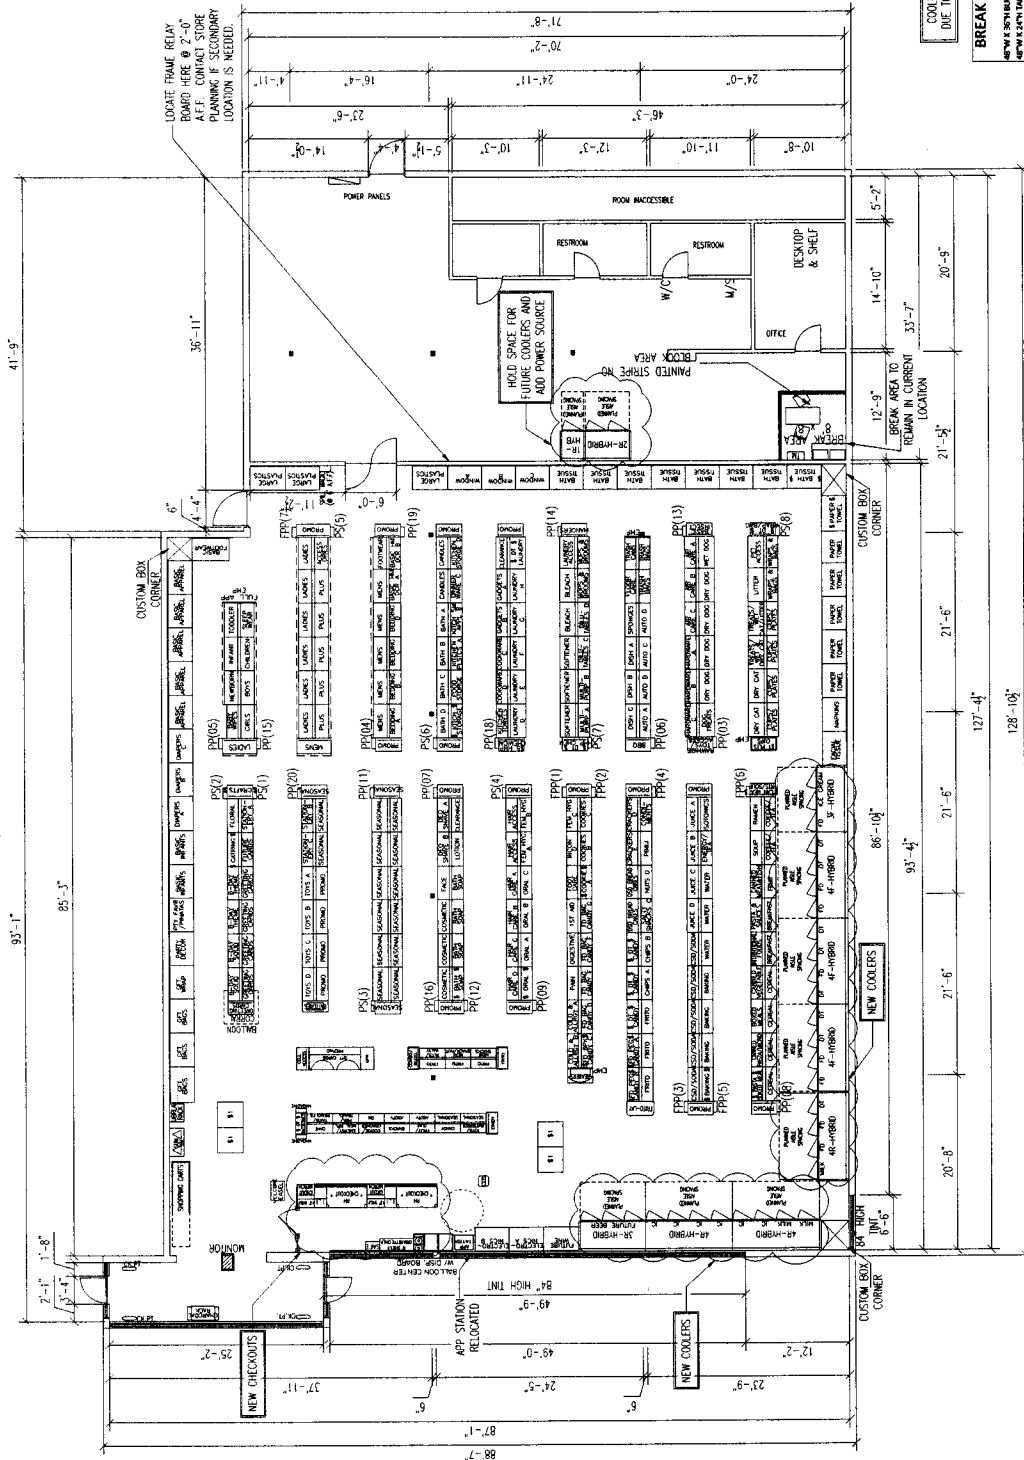

NOTE: SELECT STORES
WILL RECEIVE PROPANE
& EXTERIOR ICE

COOLERS ARE 4' OFF THE WALL
DUE TO ELECTRICAL REQUIREMENTS

BREAK AREA / MGR OFFICE
LOCATED
47' W/ 12' 1/2" TO 12' 1/2" W/ CHAIR (L)

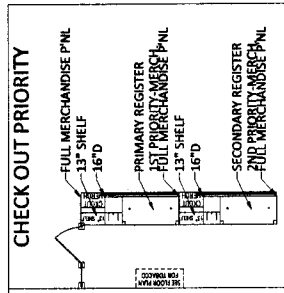

STORE WILL NOT RECEIVE TESSA

REVISIONS		MERCHANDISE PLAN	
1. LEADLINE - UPDATE THE BASE PLAN FROM POSTED SURVEY. SURVEY DATES FROM 11/17/18 TO 11/17/18. ELECTRICAL CHANGES - 3.26.19		2. ANY QUESTIONS CONCERNING FEATURES AND/OR ADVANCES PLEASE EMAIL: PRESSURE@FAMILYDOLL.COM	
STORE NUMBER	PROJECT NUMBER	LOCATION	DATE
RENO 7513 27513	XXXXXX	NAMPA, ID	3/13/2019
AA	AA	AA	AA
VERY LOW	VERY LOW	VERY LOW	VERY LOW
CEILING HEIGHT	RISK CLASS	SECTION COUNT	DRAWN BY
21'-5"	200	276	LAWLINS
128'-10"	1	31 EC	
USABLE SQ. FT.	SALES INQ. SQ. FT.	TOTAL SQ. FT.	START DATE
1,587	7,572	10,300	5/6/2019
FORMATT	START DATE	FORMATT	START DATE
URBAN H2	5/6/2019	URBAN H2	5/6/2019
PROJECT NUMBER	LOCATION	DATE	PROJECT MANAGER
RENO 7513 27513	NAMPA, ID	3/13/2019	N/A