


7. Updated Premise Diagram or Plan (No architectural blue prints) This is a one-time update which supercedes #7 on the renewal form.

Attach a sketch showing the entire area proposed to be licensed, all entrances, exits, offices, restrooms, kitchen(s), locations of bars, back bars, bar stools, booths, tables, coolers (for off premise), coin operated amusement devices and the place where the licenses are regularly displayed. Also include any outside property you would like to be licensed (ex. outdoor patios, decks, sidewalks, etc.) **FAILURE TO INCLUDE YOUR FLOOR PLAN WILL RESULT IN THE RETURN OF YOUR APPLICATION AND WILL RESULT IN DELAYING YOUR RENEWAL.**

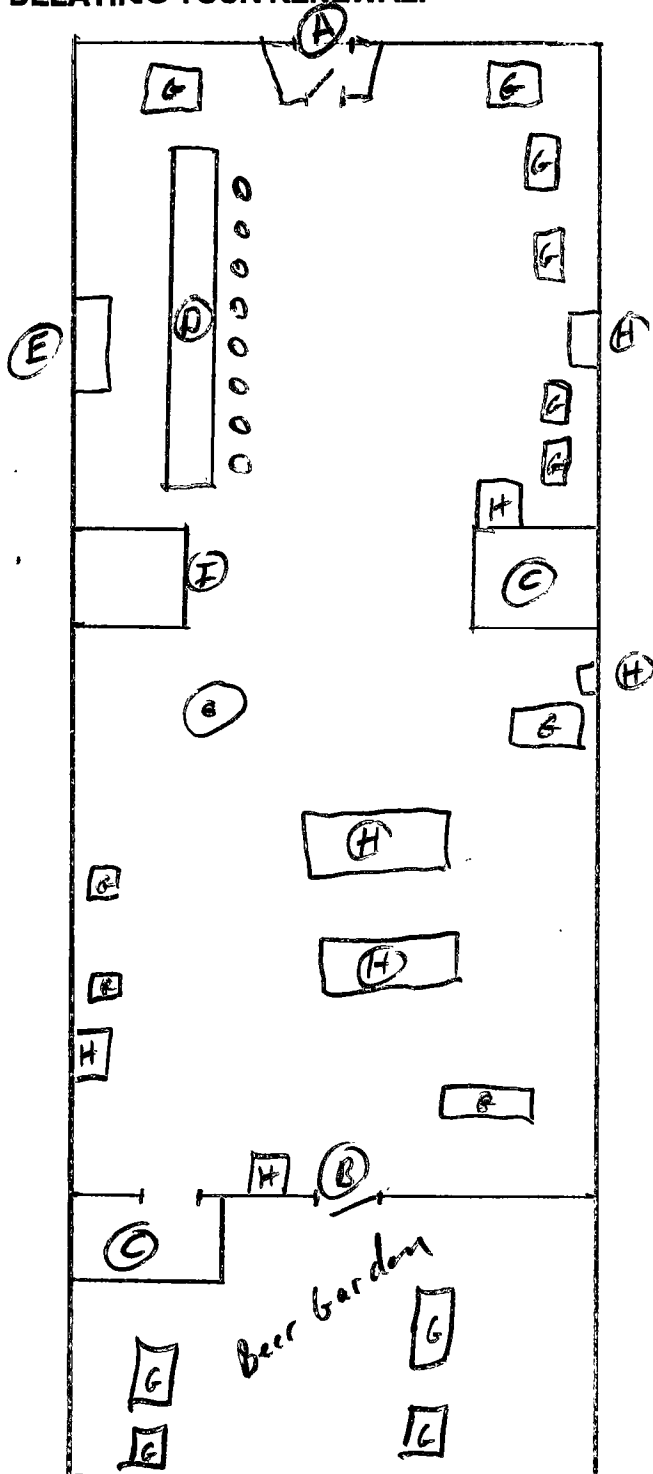

- (A) Entrance & Exit
- (B) Exit
- (C) Restrooms
- (D) Bar
- (E) Back Bar
- (F) Booths
- (G) Tables
- (H) Coin operated amusement devices
- (I) Displayed licenses

RECEIVED

DEC 14 2006

James W. Smith
Applicant Signature

12/12/06 DATE
IDAHO STATE POLICE
ALCOHOL BEVERAGE CONTROL