

12" SQUARE GLASS BLOCK WINDOW.
LOCATE HEAD AT 80" ABOVE FLOOR (106'-8")

RECEIVED

1
A6
2007

IDAHO STATE POLICE
ALCOHOL REVENUE CONTROL

MICHAEL S. O'NEILL ARCHITECT
PO BOX 822 VICTOR, IDAHO 83455
208-757-2199

CITY PINE Addition + Remodel
MAIN ST. VICTOR, IDAHO


OWNER APPROVAL + DATE

RECEIVED

SEP 24 2007

4/14/06
IDAHO STATE POLICE
ALCOHOL BEVERAGE CONTROL

A1

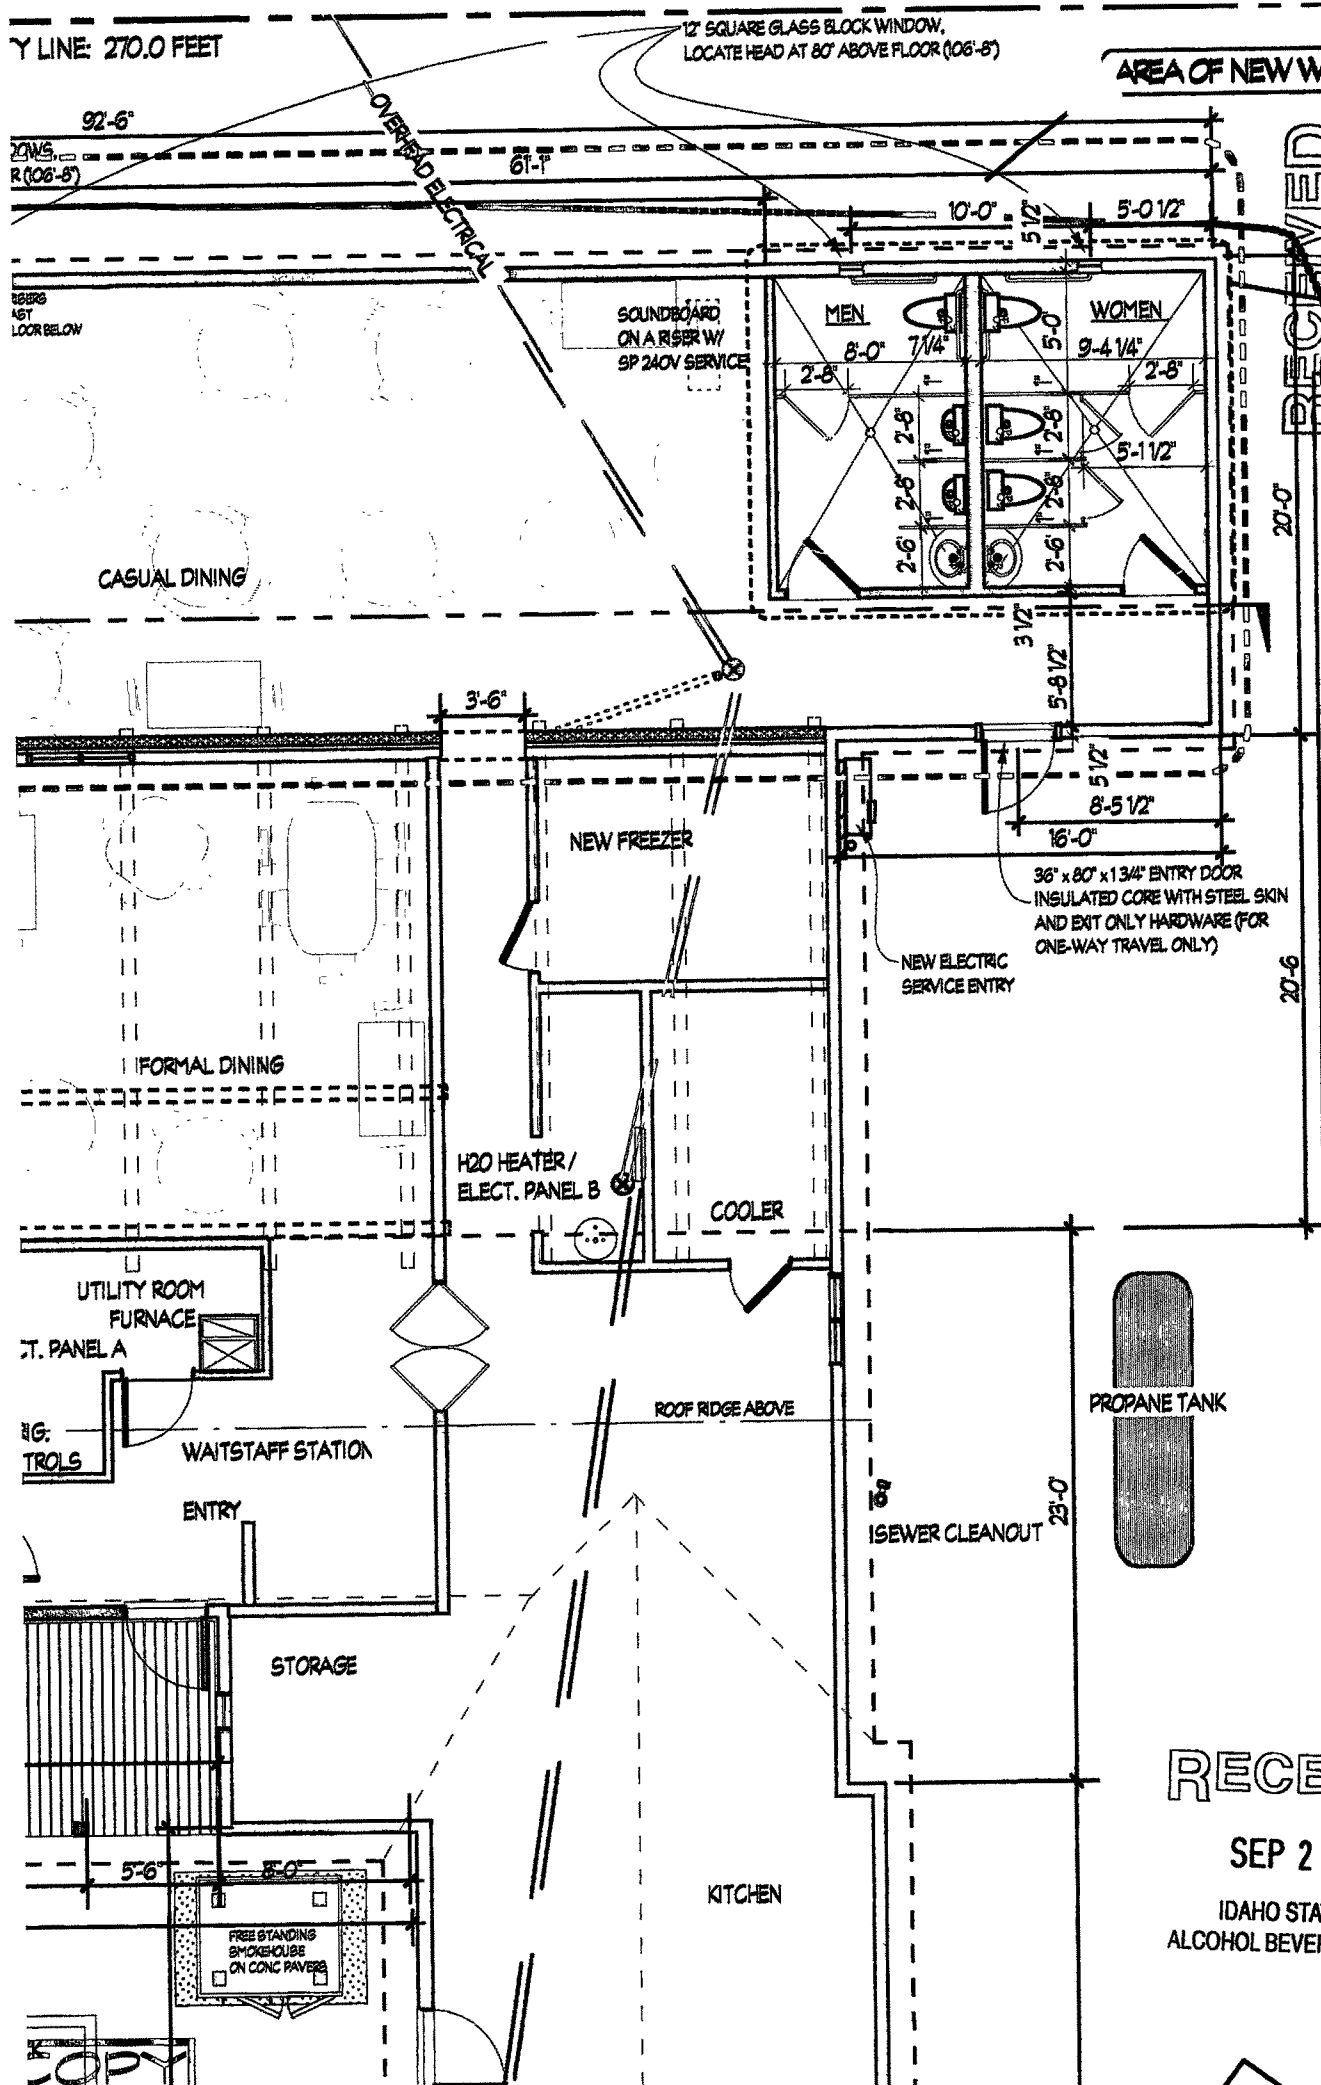

PROPERTY CORNER
"MUST BE VERIFIED"

EXISTING ALLEYWAY TO REMAIN

NORTH PROPE

SECTION
A

12" SQUARE GLASS BLOCK WINDOW,
LOCATE HEAD AT 8'0" ABOVE FLOOR (106'-5")

12" SQUARE GLASS BLOCK WINDOW
LOCATE HEAD AT 8'0" ABOVE FLOOR

16'-0" ALLEY - VERIFY -

2'-6" CLEARANCE BET
BUILDINGS

EXISTING - TO BE DEMOLISHED

20'-0"

SECTION
B

STAGE AREA

100'-6" NEW
STAGE ELEV.

20'-5 1/2"

98'-0" APPROX. ELEV.
NEW DANCE FLOOR

GUARDRAIL AND
HANDRAILS AT STEPS

24'-0" CURB TO WALL - VERIFY

6'-8" EXISTING HEARTH TO BE
REMOVED, DIRECT VENT
RELOCATED TO WEST
WALL

NEW GLULAM
COLUMN

NEW GLULAM
COLUMN

UP (4) 6" RISER

DOWN (4) 6" RISERS
1/4" CONTRAST
TREAD AND FLOOR BELOW

NEW BEAM ABOVE

NEW GLULAM
COLUMN

EXISTING WALL TO BE REMOVED

CASUAL DINING

100'-0" EXIST.
FLOOR ELEV.

EXISTING RAFTER DASHED

NEW BAR

UP
BEVEL
THRESHOLD

INFILL FLOOR AT ENTRY
FOR FLUSH TRANSITION

100'-0" NEW
FLOOR ELEV.

UP
BEVEL
THRESHOLD

EXISTING BAR

BOTTLES

ICE

BAR COOLER

ENTRY

BOTTLES

ENTRY DOOR SWING TO BE REVERSED - SWINGS OUTWARD

RAMP
9'-0"

NORTH

1
A-1

KNOTTY PINE ADDITION + REMODEL

1/8" = 1'-0"

PHASE 1: NORTH PORTION OF BUILDING + BATHROOMS
PHASE 2: INTERIOR BAR, COOLER + KITCHEN

RECORD