


T0699

T-0699 TWIN FALLS - TWIN FALLS, ID

SNACKS/BEV/CANDY
Salesperson Department: D120

MAIN AISLE

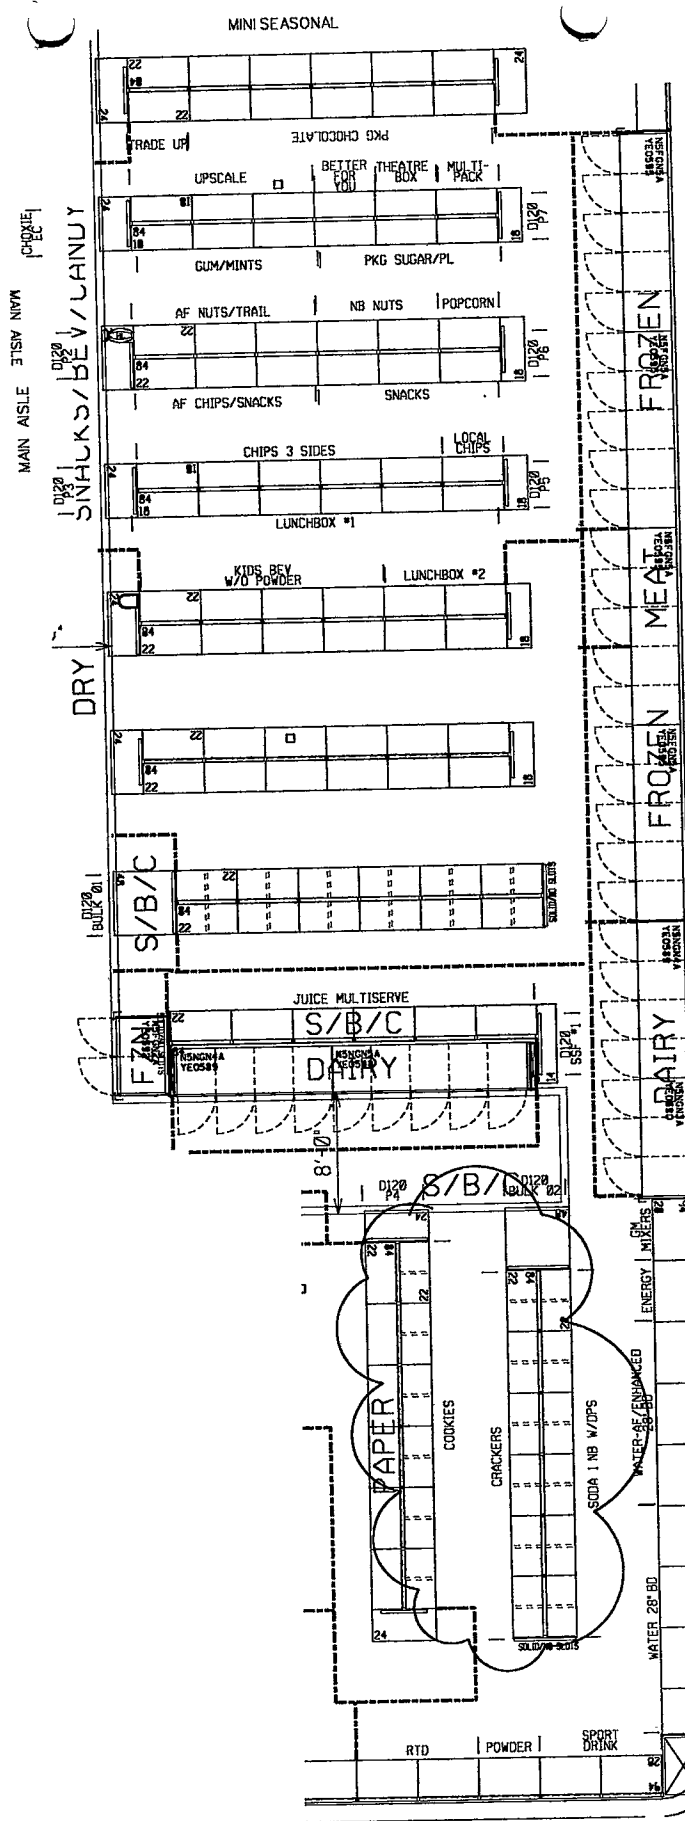

RECEIVED

AUG - 3 2009

IDAHO STATE POLICE
ALCOHOL BEVERAGE CONTROL


SCANNED

Target Corporation is hereby authorized

CEILING HEIGHT:
SOFTLINES CEILING:
14'-0"
HARDLINES CEILING:
14'-0"
STOCK ROOM:
16'-0"
USE READY TO SET UP OF FINISHES
NO LAMINATE
NO LAMINATE

INSTALLATION
PUBLICATION

◎ TARGET
ISSUE DATE: 12/11/06
PROJECT DATE: 12/11/06
PROJECT NAME: TARGET REMODEL
PROJECT LOCATION: TWIN FALLS, ID
PROJECT TYPE: TWIN FALLS, ID
PROJECT NO: T-0699
TITLE: FUTURE PLAN
PLAN TYPE: P04
SHEET NO: FX1

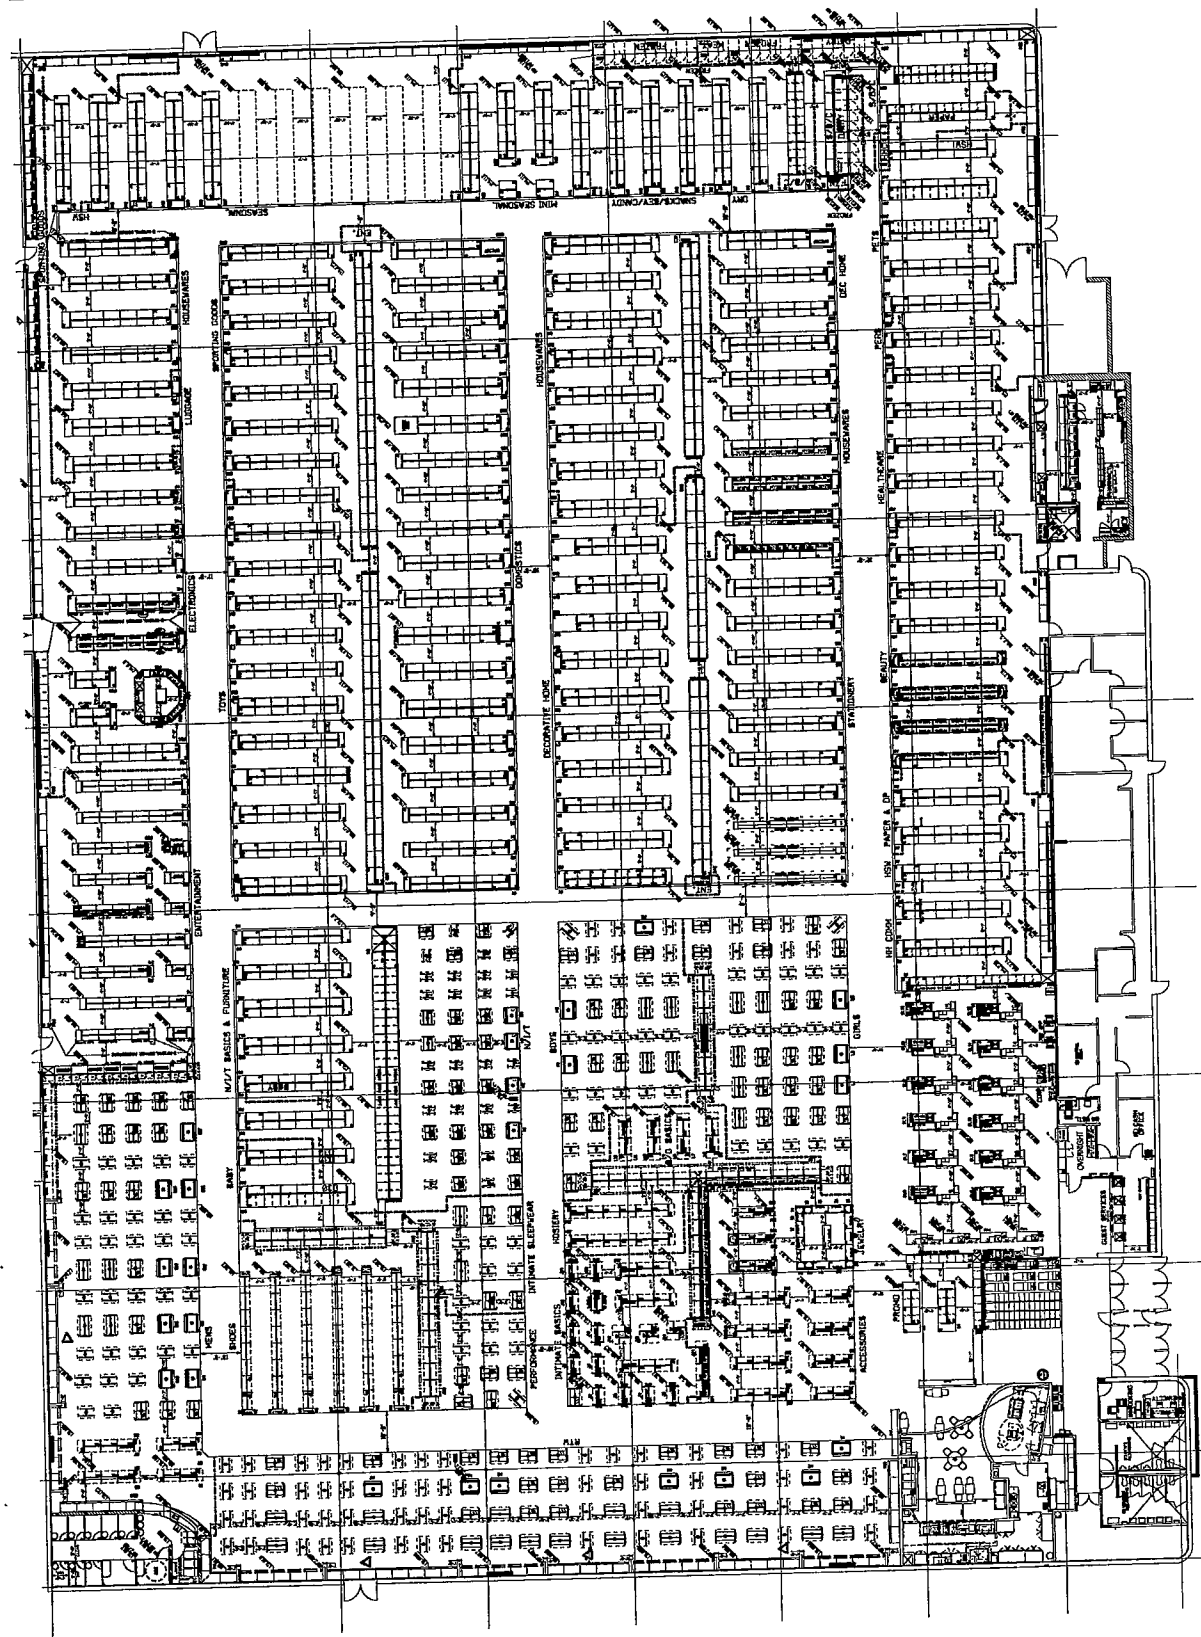

RECEIVED

AUG - 3 2009

IDAHO STATE POLICE
ALCOHOL BEVERAGE CONTROL