


4302 SE. FT.

NOTES:

1. CONTRACTOR TO PROVIDE SHOP DRAWINGS OF ALL STRUCTURAL STEELWORK, CUPBOARD, ISLAND CABINETRY AND COUNTER FOR REVIEW AND APPROVAL BY OWNER/PROJECT MANAGER.
2. CONTRACTOR TO PROVIDE ELECTRICAL SHOP DRAWINGS TO PROVIDE ELECTRICAL SERVICE TO ALL OUTLETS AND FIXTURES TO BE INSTALLED AND APPROVED BY OWNER, PROJECT MANAGER.
3. OUTSIDE DIMENSIONS OF BUILDING ARE TO FACE OF STUD AND FACE OF CHU BLOCK. BACK WALL AND SIDE WALL DIMENSIONS ARE TO BE ON BLOCK MODULE.
4. PROVIDE EXTERIOR LIGHTING AT OUTDOOR EATING AREA APPROVED BY OWNER/PROJECT MANAGER.
5. PROVIDE EXTERIOR LIGHTING TO BOTTOM OF SHEETROCK ALL THE WAY UP WALLS OF 1 1/2 TRUSSES.

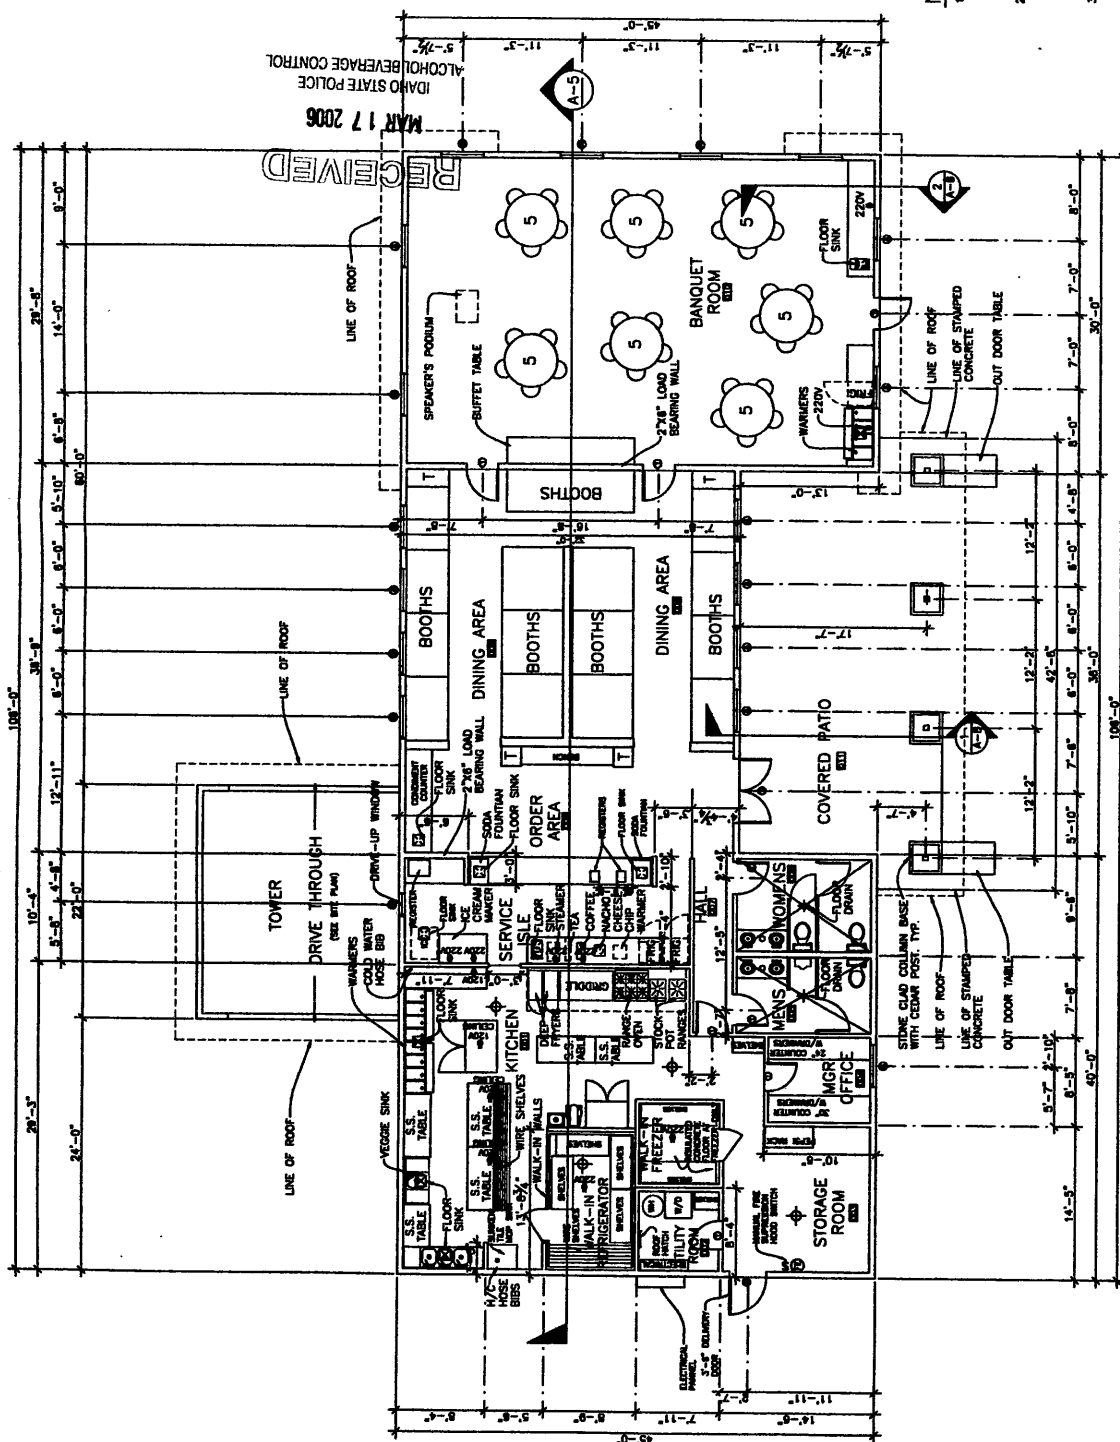

FLOOR PLAN
SCALE: $\frac{1}{8}" = 1'-0"$