


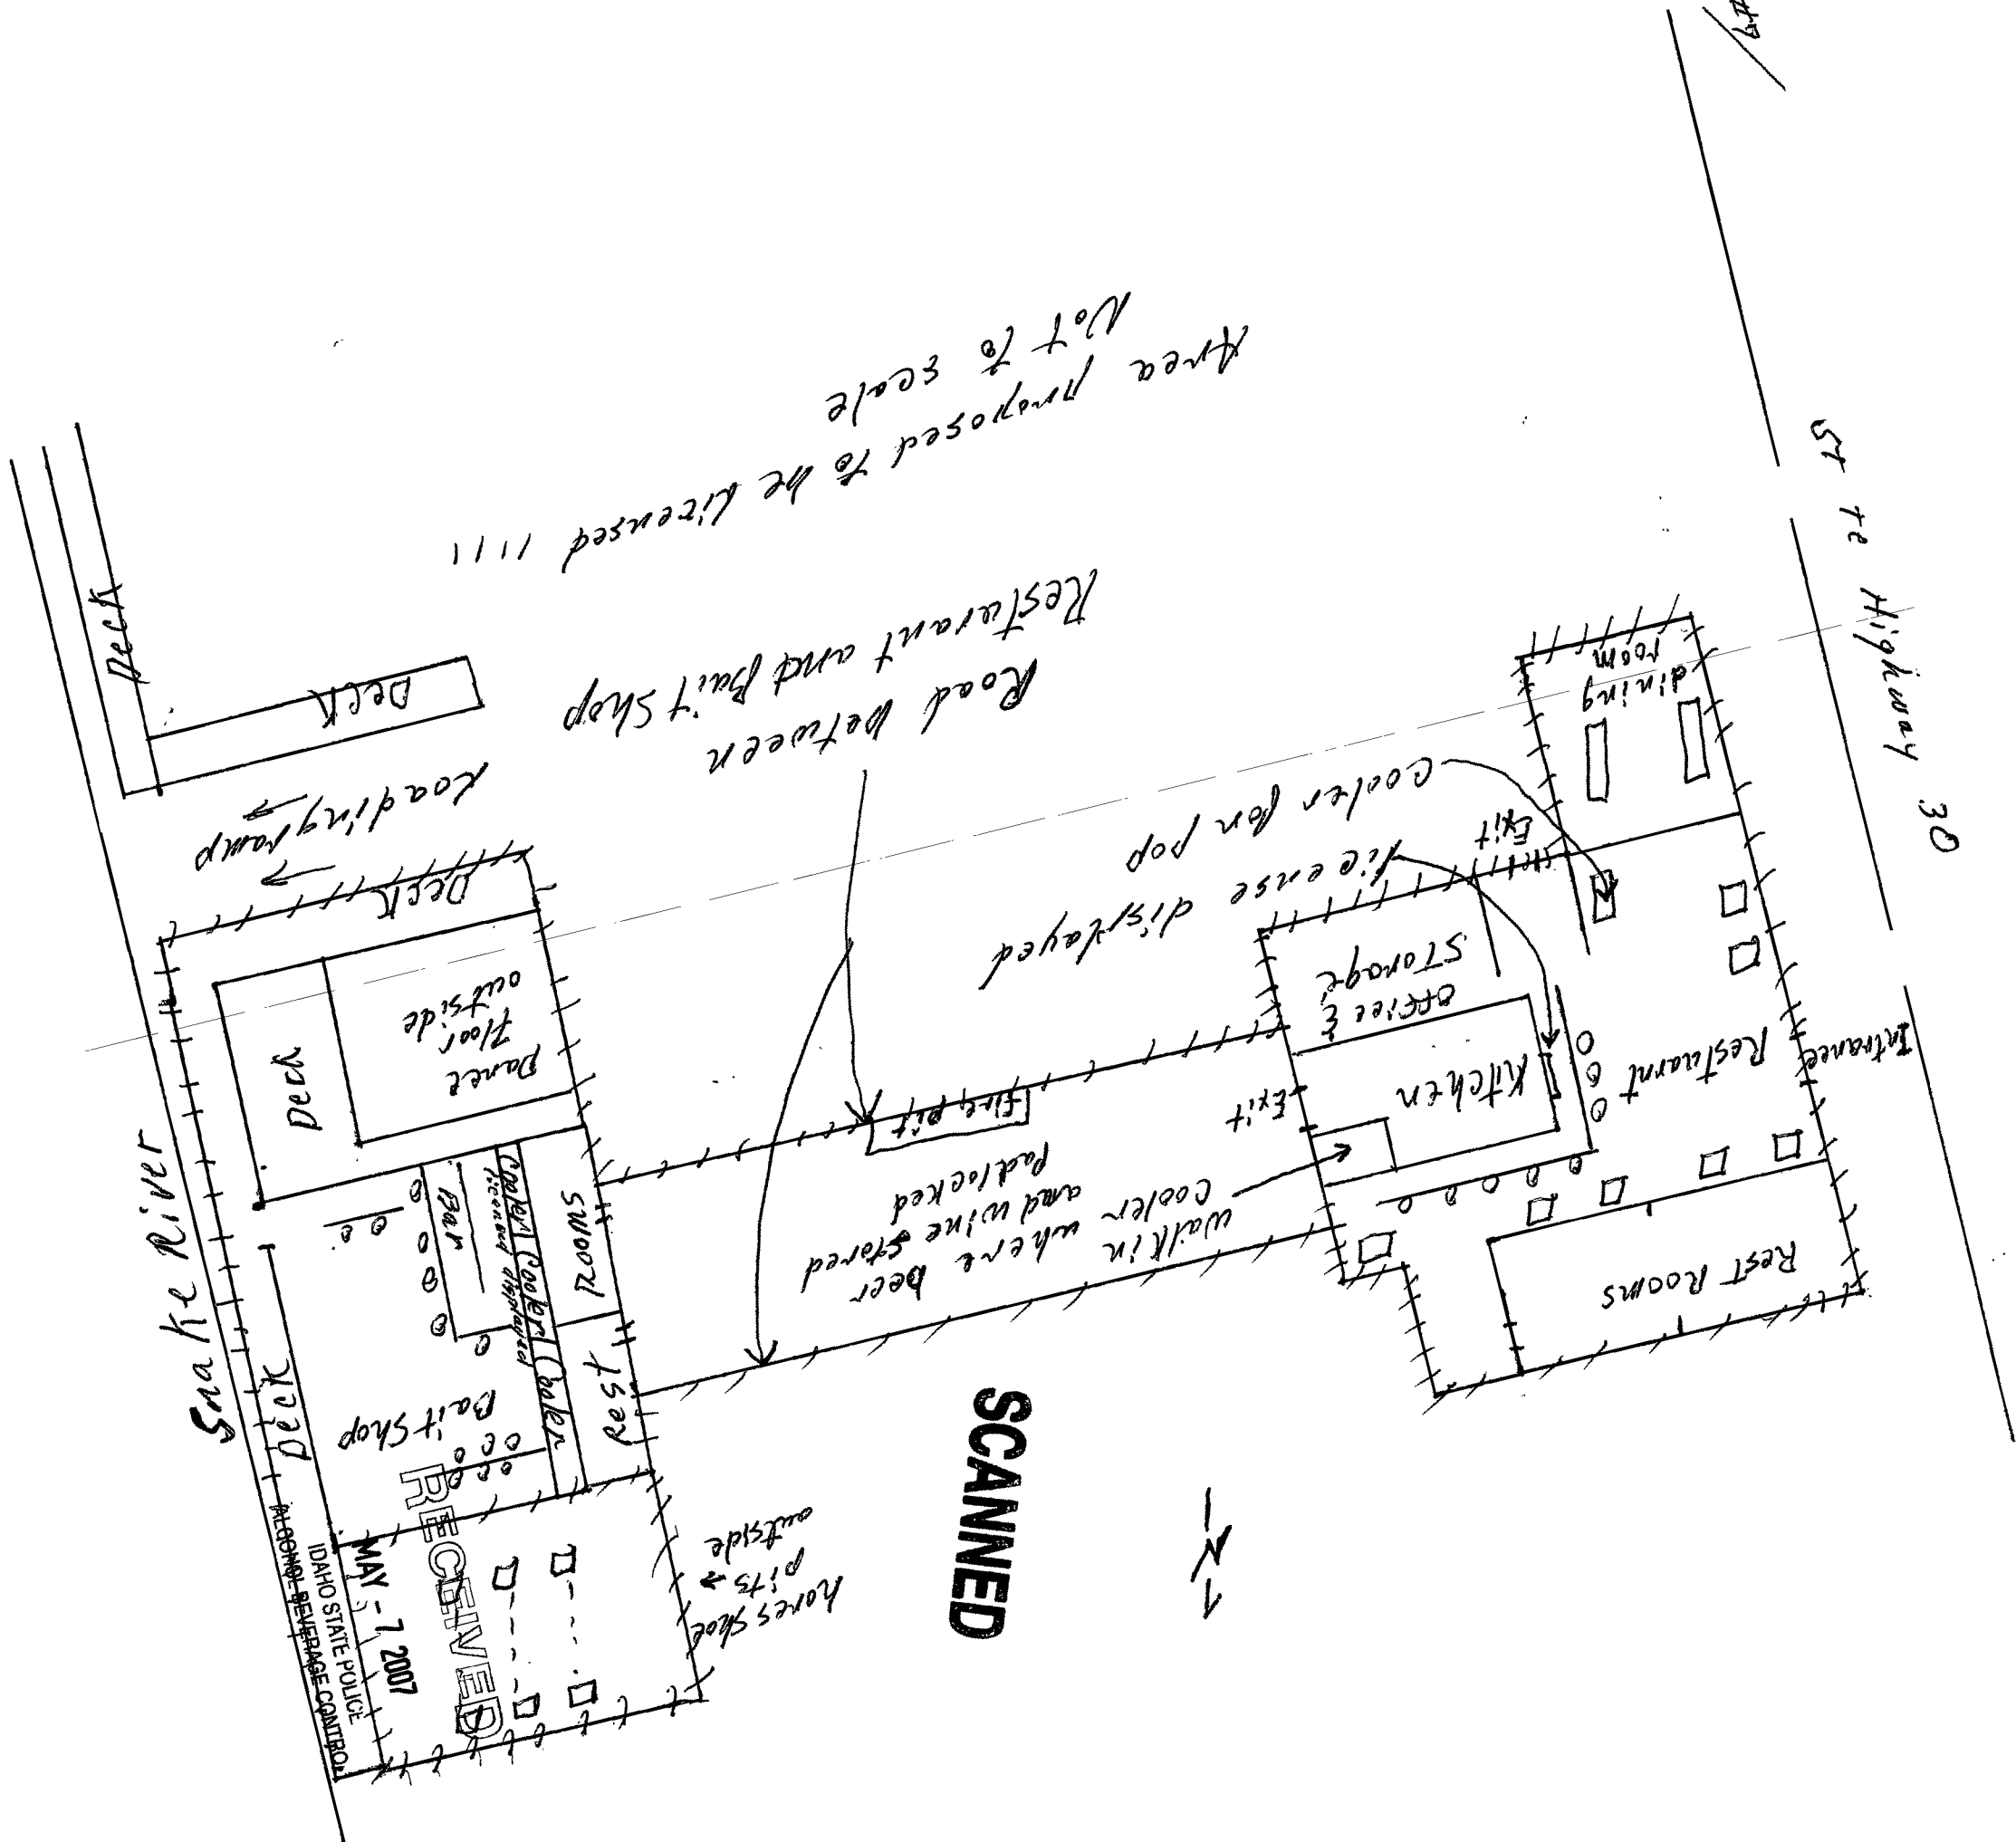

Area proposed to be licensed
Not to scale

Road between
Restaurant and Bait Shop

ST to Highway 30

SCANNED

Snake River

RECEIVED
MAY - 7 2007
IDAHO STATE POLICE
ALONG BEVERAGE CONTROL

Loading ramp

Deck

Deck

Pallet floor outside

Rest Rooms

Bait Shop

Bar

Cooler for pop
License displayed

Horse shed
outside pits

Walk in cooler where beer
and wine stored

Fire pit

Exit

Kitchen

Storage

Cooler for pop

License displayed

Exit

Dining room

Restaurant

Rest Rooms

Entrance