


5B-21822

← Parking →

Dry Storage Shed

ladders on this wall.

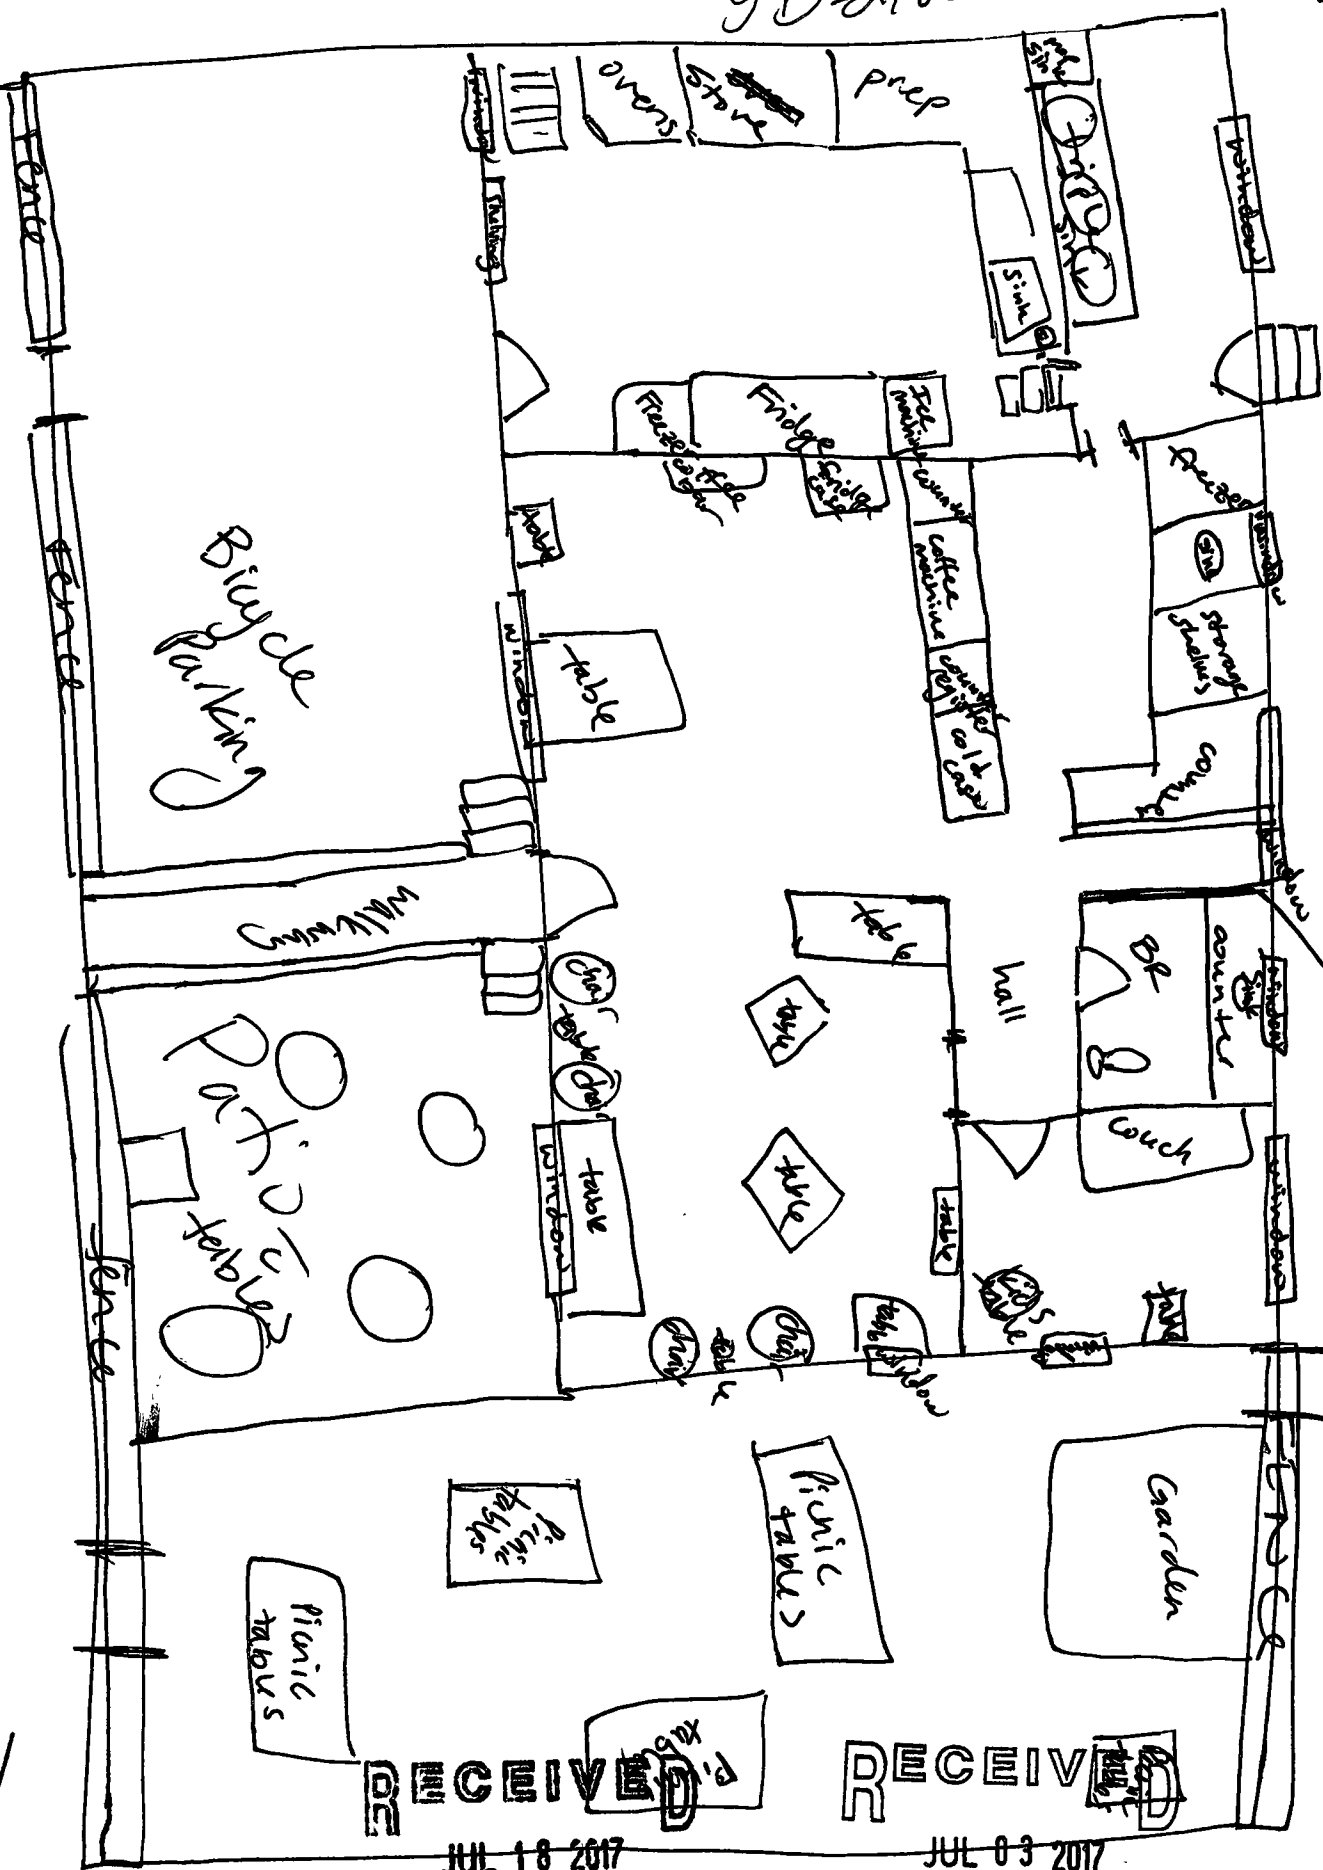

RECEIVED

JUL 18 2017

IDAHO STATE POLICE
ALCOHOL BEVERAGE CONTROL

RECEIVED

JUL 03 2017

IDAHO STATE POLICE
ALCOHOL BEVERAGE CONTROL