



SNACKS/BEVERAGES/CANDY

IMPLEMENTATION DATE

1 of 1

06/07/09 - 06/13/09

PROTOTYPE


If this layout does not match your store, contact E-Support

Attachment E - 2206 (pg.1)

T2206

T-2206 NAMPA - NAMPA, ID


SNACKS/BEV/CANDY
Salesplan Department: D120
TOTAL SIDES -
CONS A -
CONS B -

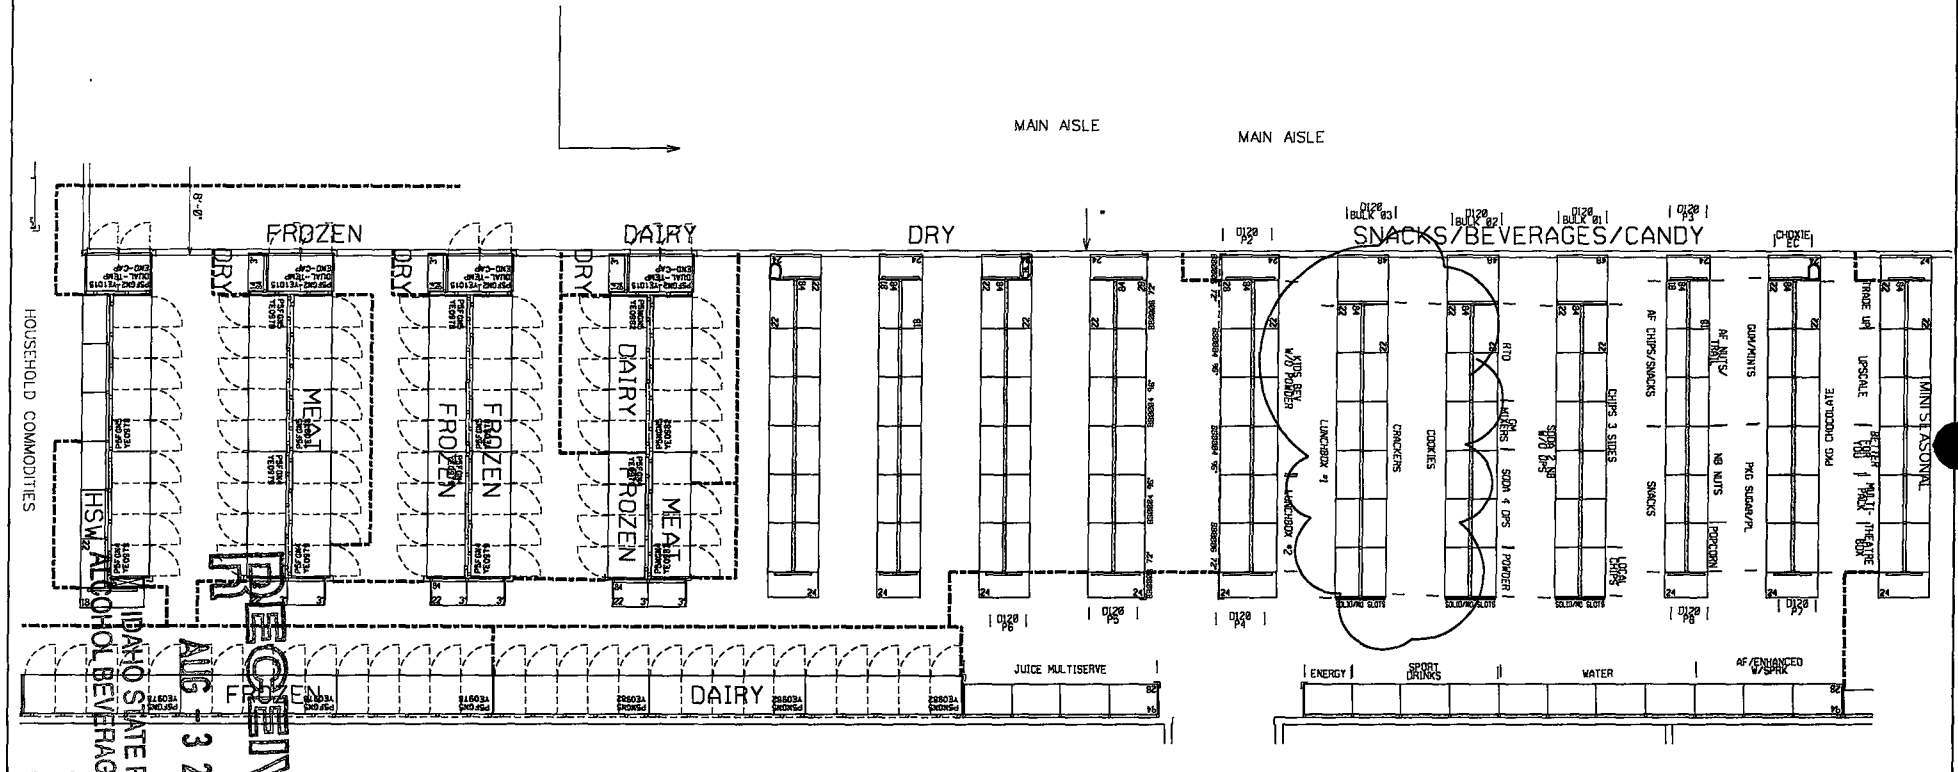

RECEIVED

AUG 3 2009

IDAH0 STATE POLICE

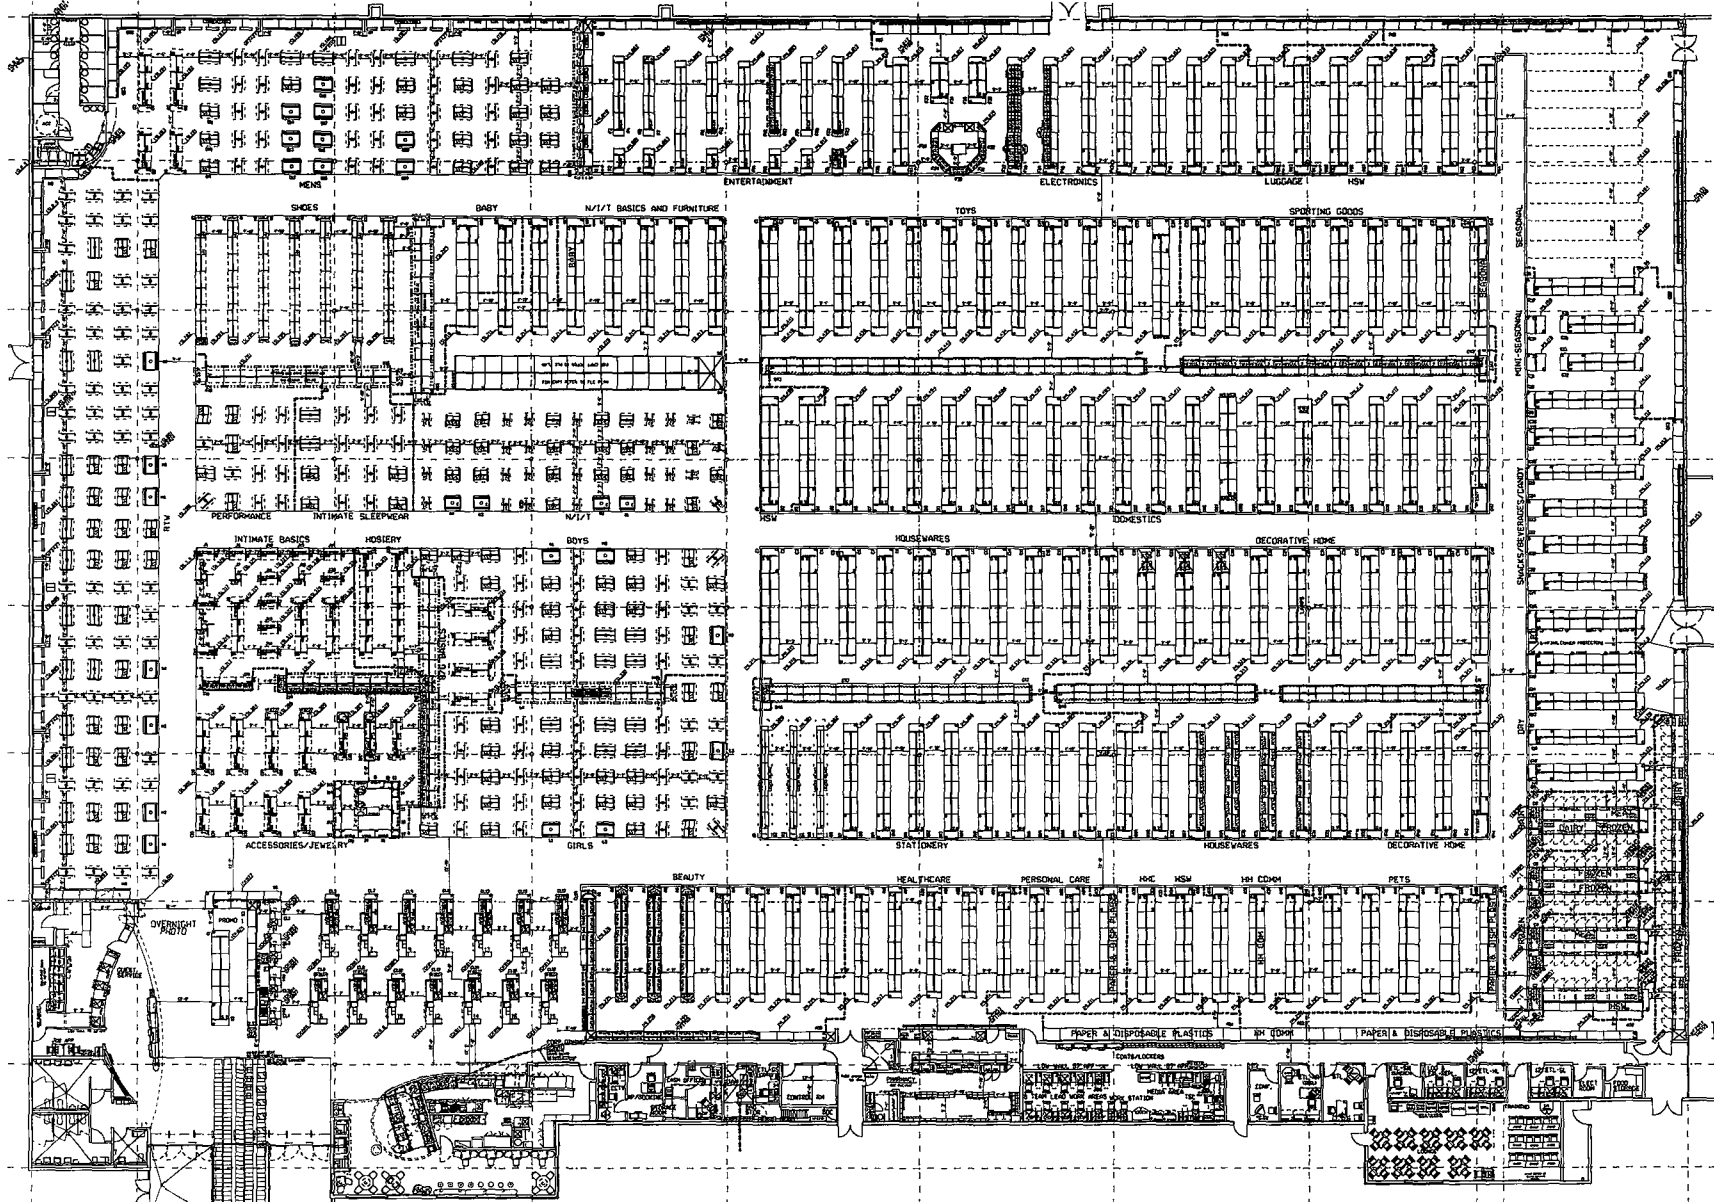

CEILING HEIGHT
 SOFTLINES CEILING:
 14'-0"
 HARDLINES CEILING:
 14'-0"
 *NOT MULTIPLY BY CEILING HEIGHT VALUES
 STOCK ROOM:
 15'-8"
 *USE HEIGHT TO BOTTOM OF STRUCTURE
 FOR STORE PLANNING USE ONLY
 REPLENISHED
 HEIGHT

Attachment E-2206
 (Pg.2)

INSTALLATION
 PUBLICATION



ISSUE DATE:	06/22/06
PILOT DATE:	06/22/06
ORIGIN:	BY: 06/22/06
SCALE:	1/4"=1'-0"
PROJECT:	OCT 06 NEW STORE
NAME:	NAMPA, ID
STORE NO.:	T-2206
TITLE:	FIXTURE PLAN
PLAN TYPE:	SHEET NO.

RECEIVED
 AUG - 3 2009
 IDAHO STATE POLICE
 ALCOHOL BEVERAGE CONTROL