



ORION & ASSOCIATES
ARCHITECTS, PLANNERS, ENGINEERS
833 NORTH 4TH STREET
SUITE 200, MILWAUKEE, WI 53233
P 414.224.2200

NOTE

This document should not be reproduced or used in part or in whole without the written consent of Orion & Associates, Inc. The user of this document is responsible for its proper use and for obtaining all necessary permits and approvals for its use. Orion & Associates, Inc. is not responsible for any errors or omissions in this document or for any consequences resulting from its use.

Conducting information or other based on the construction documents should be brought to the attention of the architect immediately. In the event of a conflict in the drawings, the architect's intent shall prevail. The user of this document is responsible for its proper use and for obtaining all necessary permits and approvals for its use.

ADVENTURE'S FIRST STOP

MAVERIK

STORE #425
MAVERIK, Inc.
NEC of NW 4th St. &
U.S. 95 (N. Whitney)
Fruitland, ID 83421

DATE DESC.

CONSTRUCTION SET


ISSUE: 9-20-1990
PROJECT NO: 000
CAD DWG FILE:
DRAWN BY: KJL/MS
CHECKED BY: DP

SHEET TITLE

EQUIPMENT LOCATION PLAN

F-1.2

© 2010, ORION & ASSOCIATES

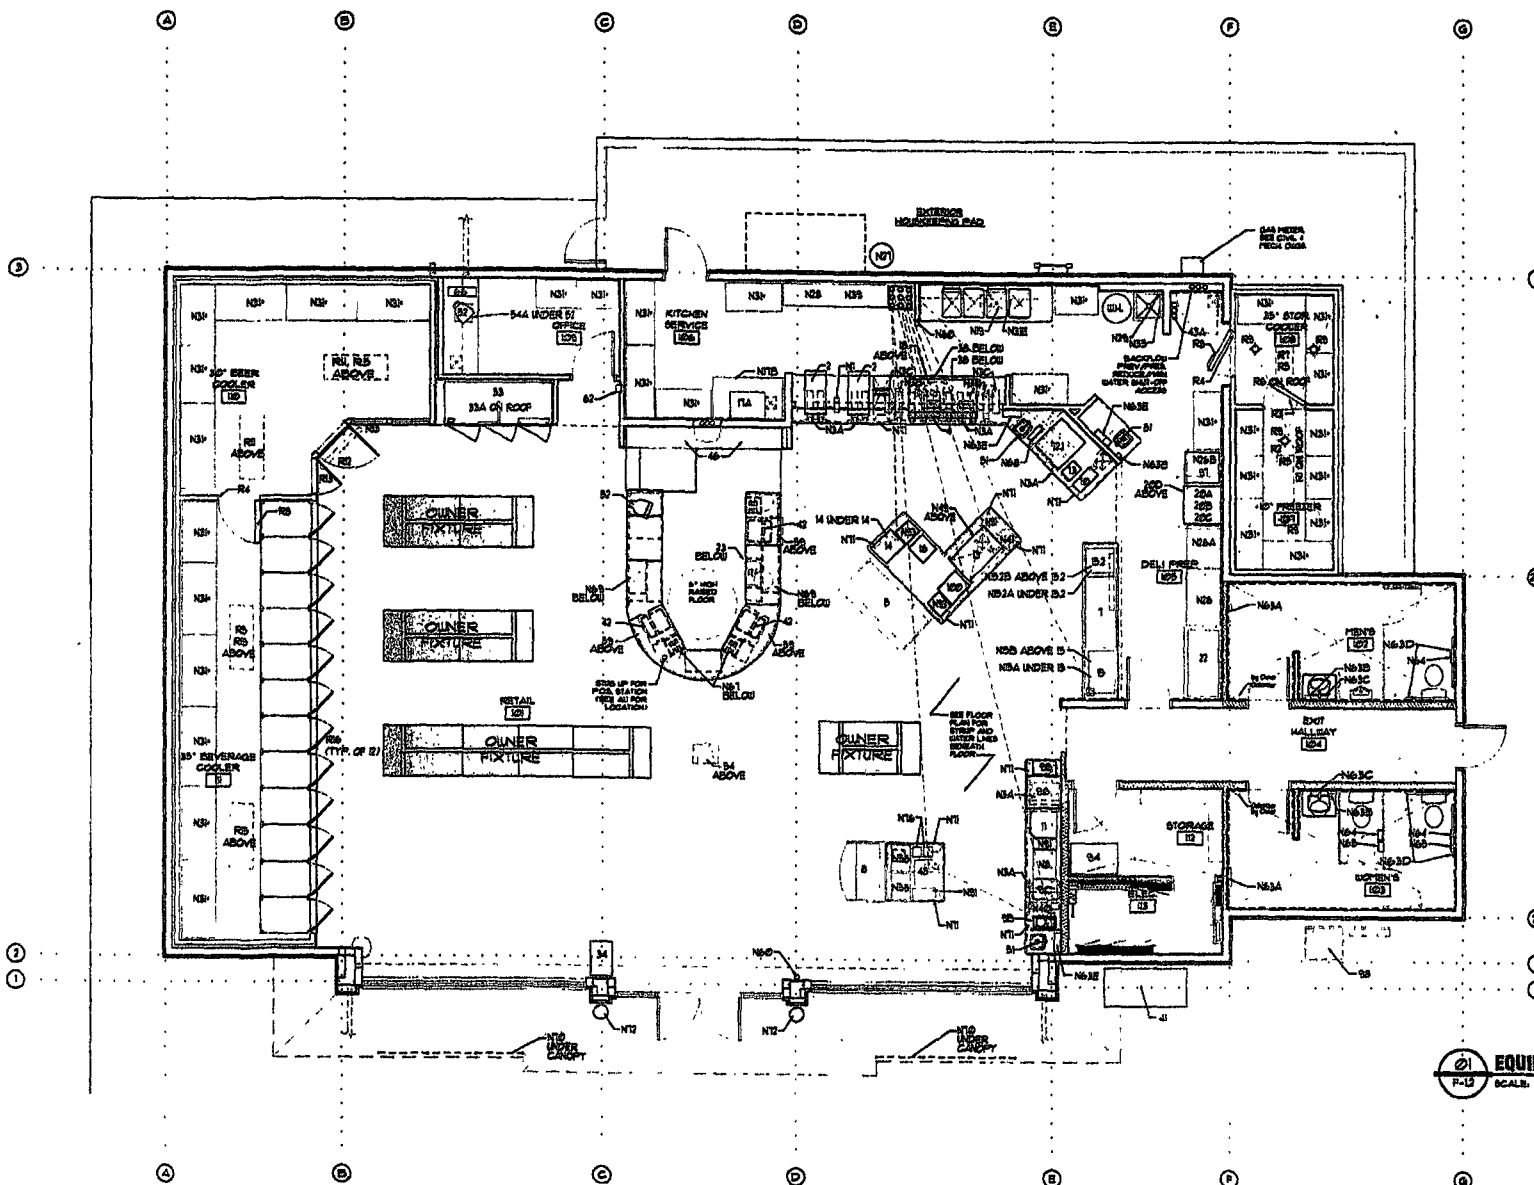

① EQUIPMENT PLAN

F-1.2 SCALE: 1/4" = 1'-0"