


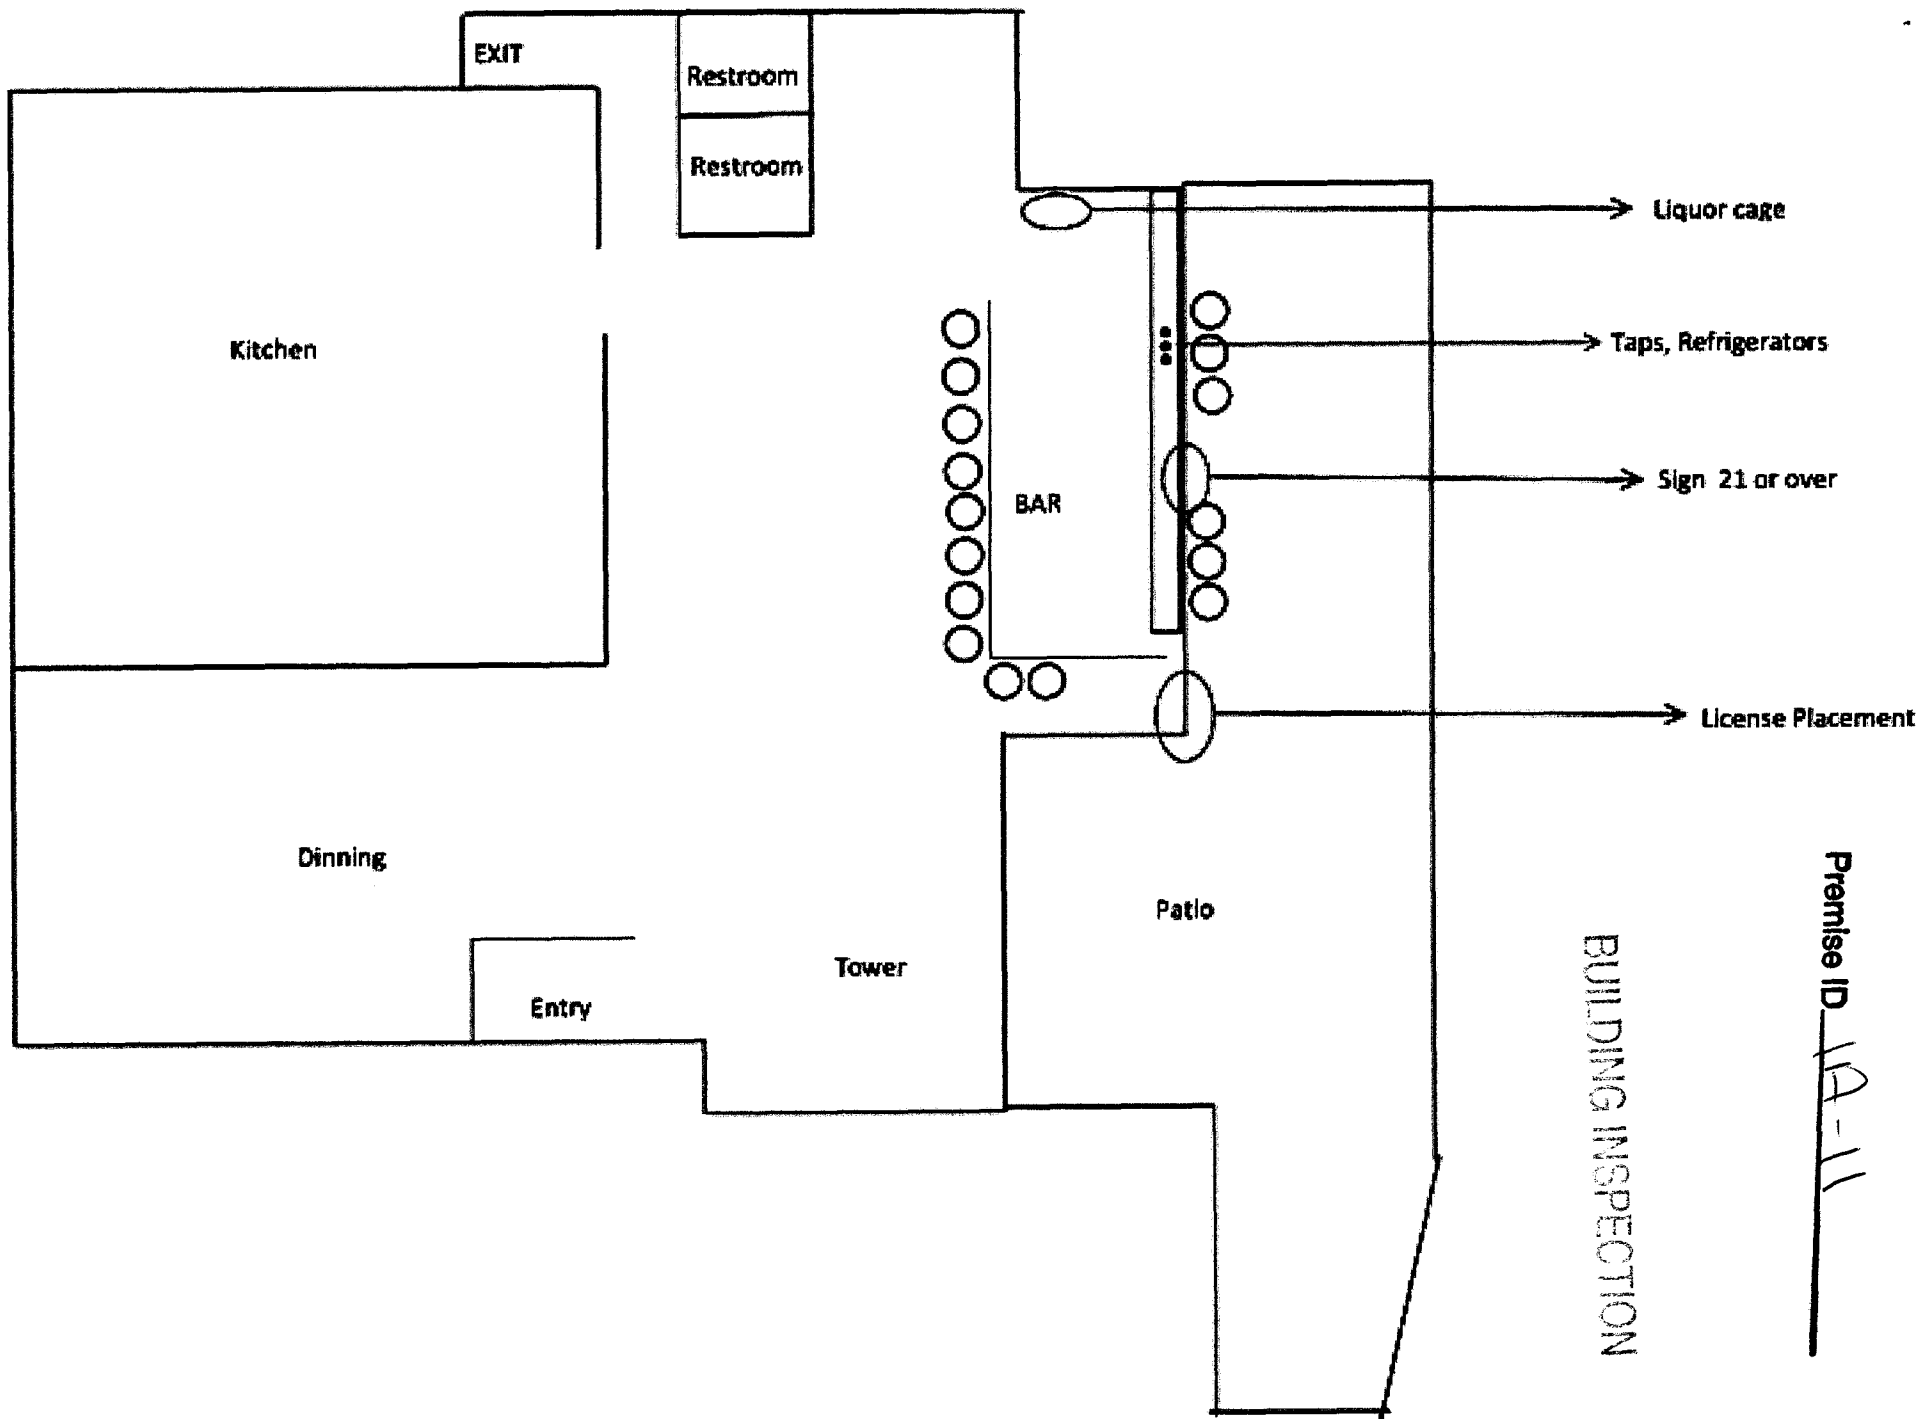

BUILDING INSPECTION

Premise ID 1A-11