


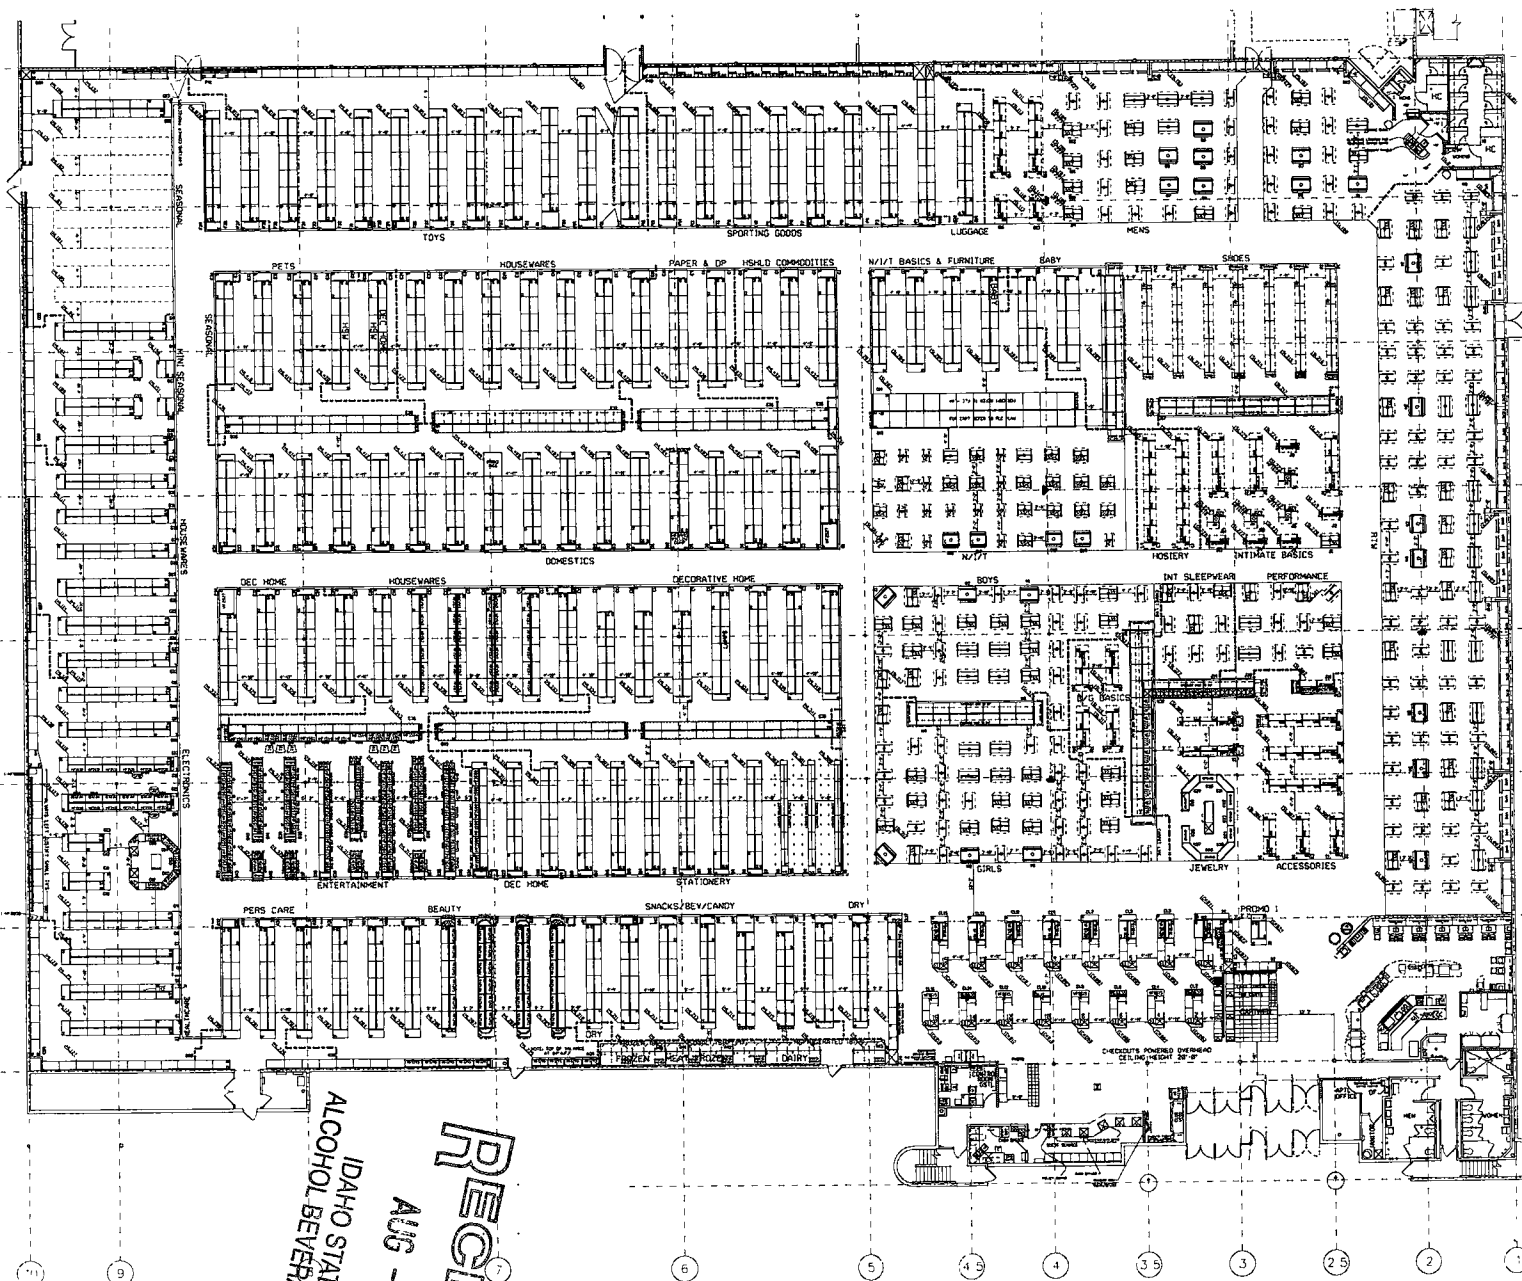

© TARGET	
ISSUE DATE: PLOT DATE: DRAWN BY: SCALE: 3/32"=1'-0" PROJECT:	
NAME: BOISE BOISE, ID	
STORE NO: T-0617	
TITLE: FIXTURE PLAN	
PLAN TYPE:	SHEET NO: 1/1

RECEIVED
 AUG - 3 2009
 IDAHO STATE POLICE
 ALCOHOL BEVERAGE CONTROL



PROTOTYPE

SNACKS/BEVERAGES/CANDY
1 of 1
If this layout does not match your store, contact E-Support

IMPLEMENTATION DATE

06/07/09 - 06/13/09

Attachment E-0617 (pg.1)

T0617

SNACKS/BEV/CANDY
Salesperson Department: D120

T-0617 BOISE - BOISE, ID

MAIN AISLE

SNACKS/BEV/CANDY

DRY

COSMETICS

RECEIVED

AUG - 3 2009

IDAHO STATE POLICE
ALCOHOL BEVERAGE CONTROL

