

* Liquor Licenses will be displayed at all (3) bars


Yellow - Three Bars

~~Green~~ - Restricted - 21+ only

~~Pink~~ - Family Dining Service

~~Black~~ - Private Events

See Attached Future Patio Area - Family Dining

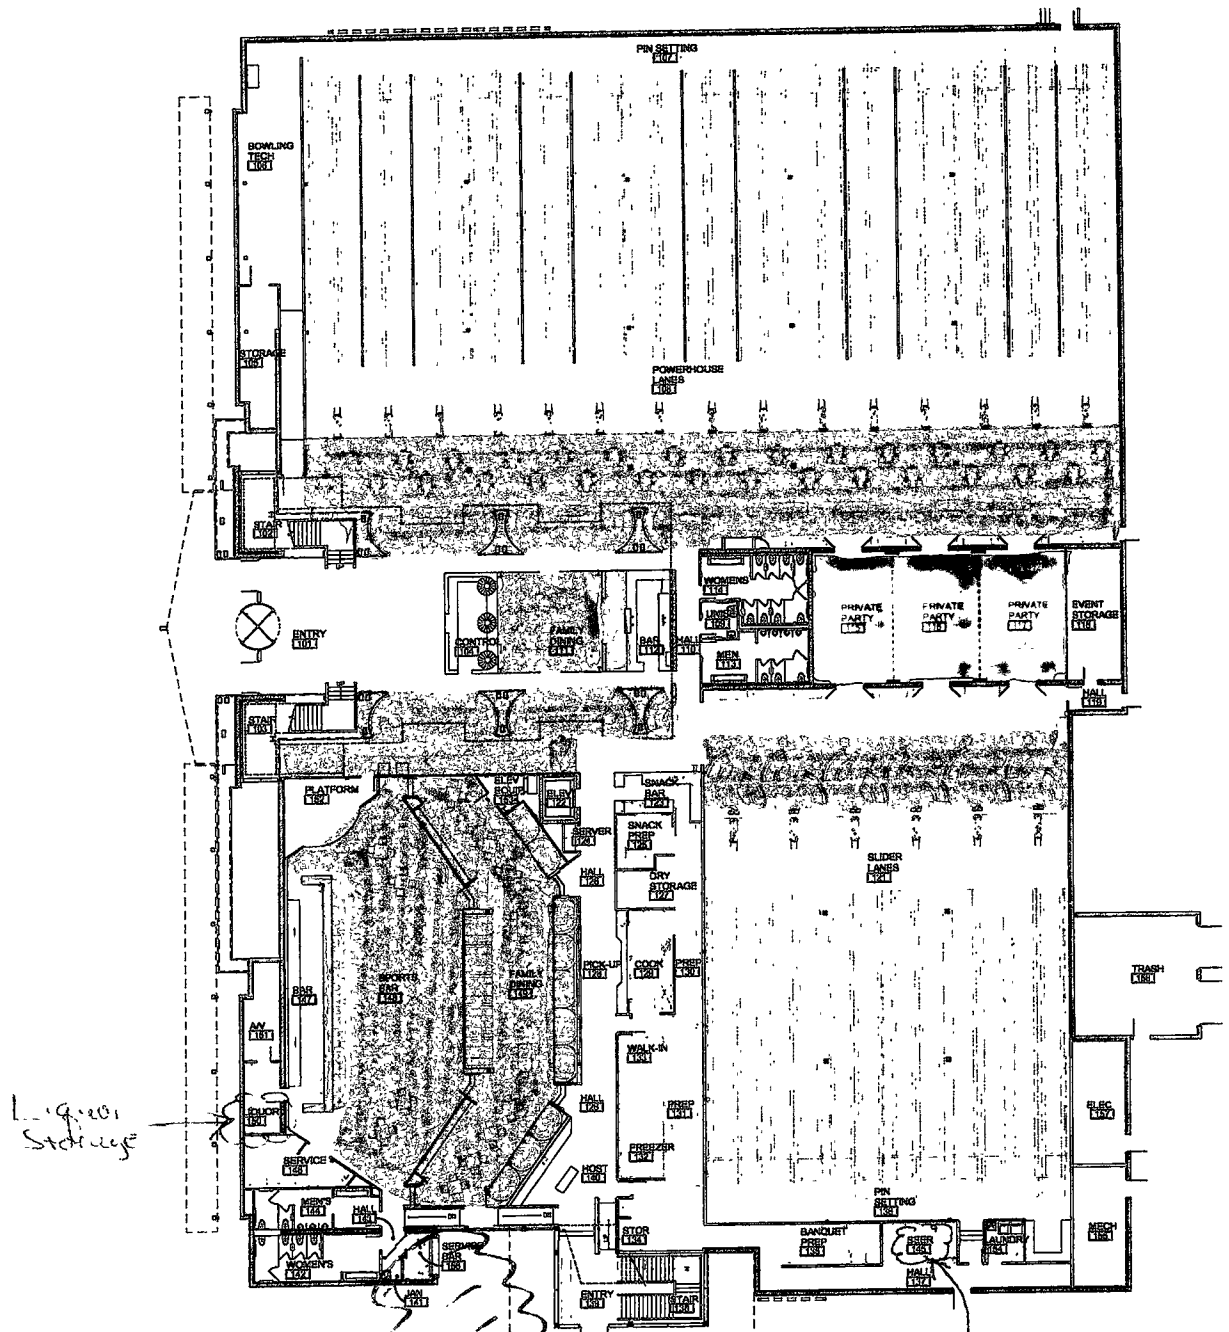


Big Al's Outside
Patio - See
attached -

RECEIVED
MAR 9 2014
IDAHO STATE POLICE
ALCOHOL BEVERAGE CONTROL

RECEIVED
MAR 14 2014
IDAHO STATE POLICE
ALCOHOL BEVERAGE CONTROL

RECEIVED
FEB 24 2014
IDAHO STATE POLICE
ALCOHOL BEVERAGE CONTROL

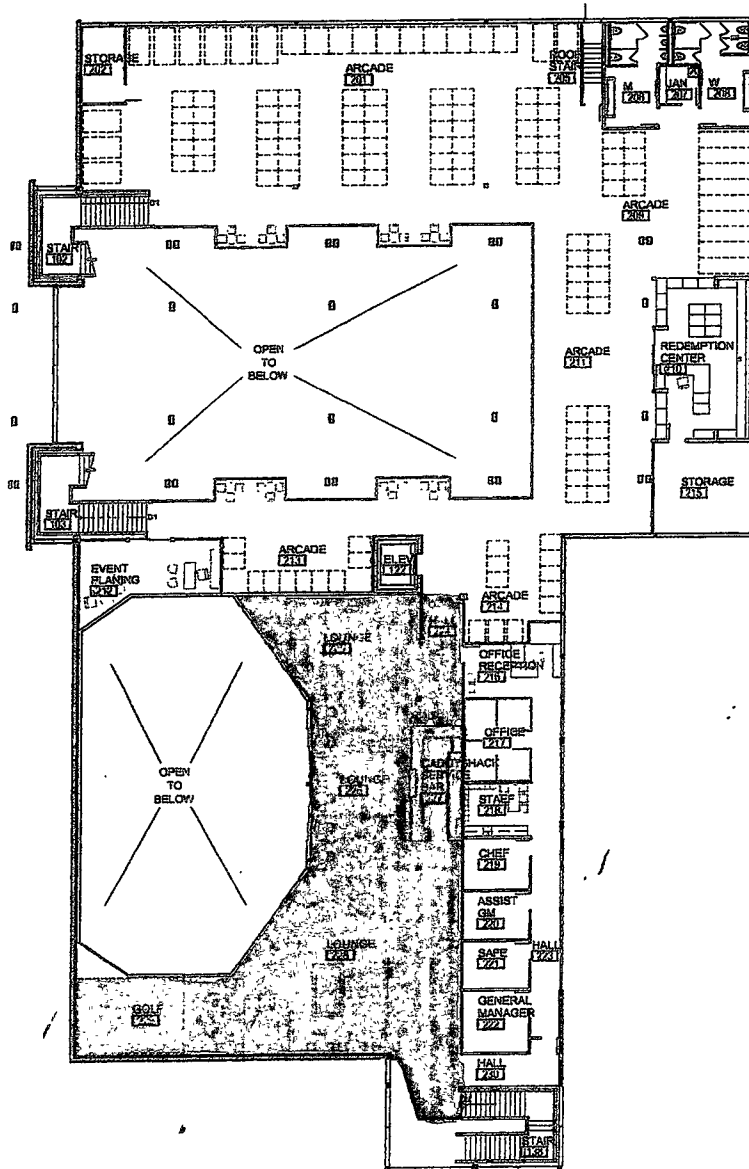

RECEIVED
MAR 31 2014

IDAHO STATE POLICE
ALCOHOL BEVERAGE CONTROL

RECEIVED
MAR 14 2014

IDAHO STATE POLICE
ALCOHOL BEVERAGE CONTROL

RECEIVED
FEB 24 2014


IDAHO STATE POLICE
ALCOHOL BEVERAGE CONTROL

RECEIVED
MAR 31 2014
IDAHO STATE POLICE
ALCOHOL BEVERAGE CONTROL

RECEIVED
MAR 14 2014
IDAHO STATE POLICE
ALCOHOL BEVERAGE CONTROL

RECEIVED
FEB 24 2014
IDAHO STATE POLICE
ALCOHOL BEVERAGE CONTROL

Fire Pit at Big Al's Dining Patio
Artificial Turf Bocce Court at Big Al's Dining Patio
Seat Wall Around Bocce Court at Big Al's Dining Patio
Water Feature at Big Al's Dining Patio
36" Ht. Tube Steel Fence

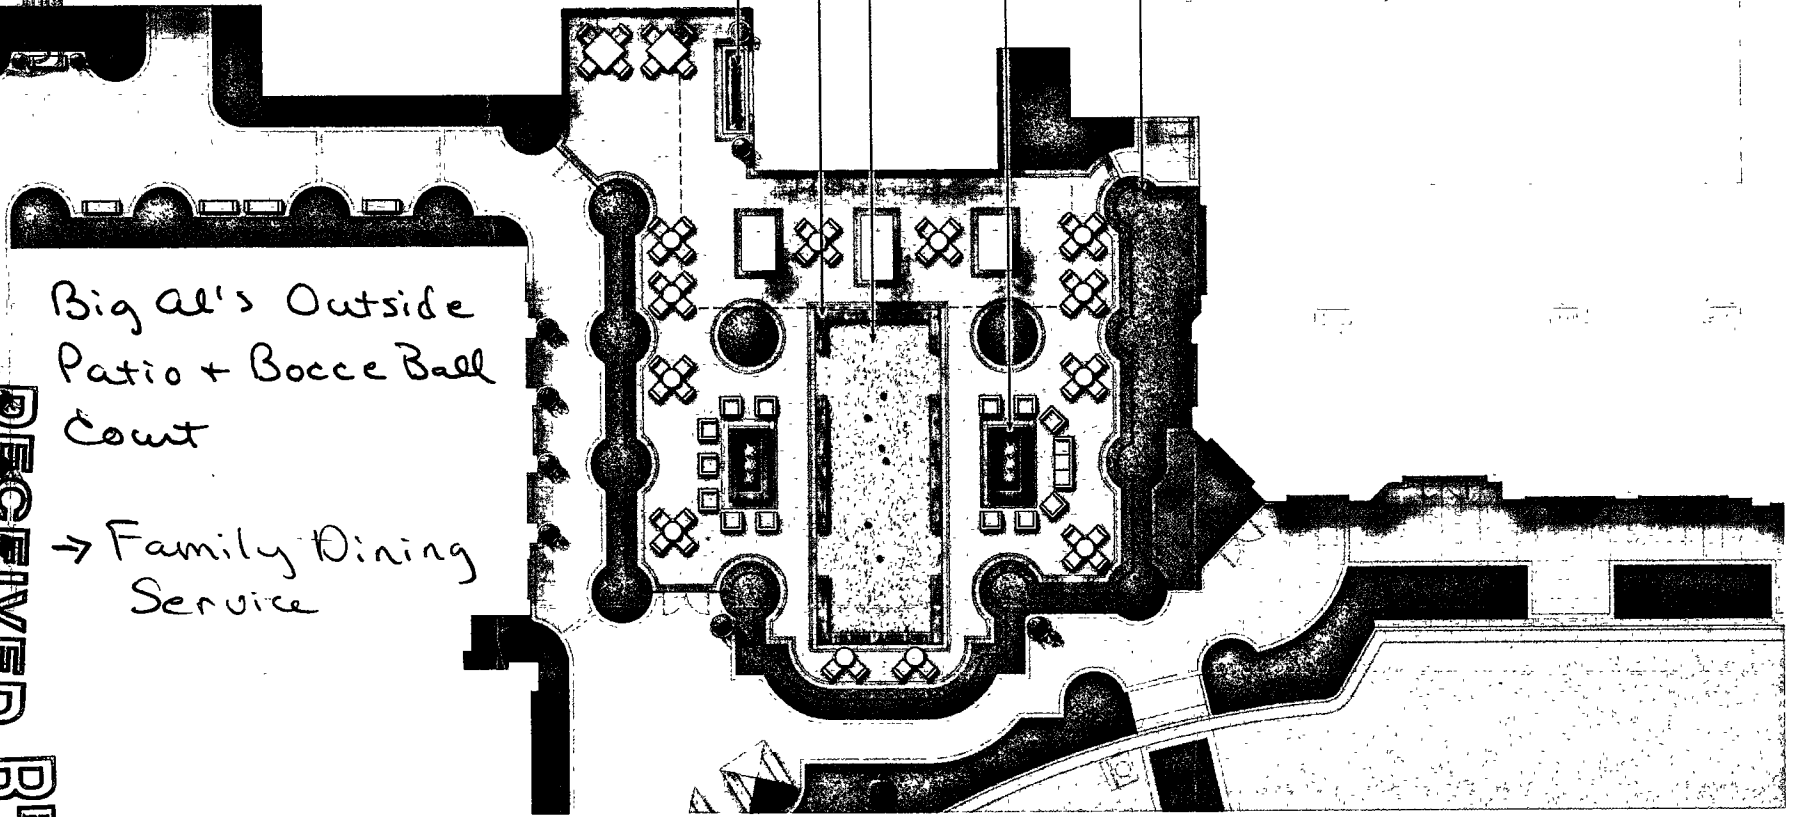

N SCALE 1/8"=1'-0"

landscape plan
MAY 08, 2012

meridian, idaho MERIDIAN TOWN CENTER