


Emergency Exit

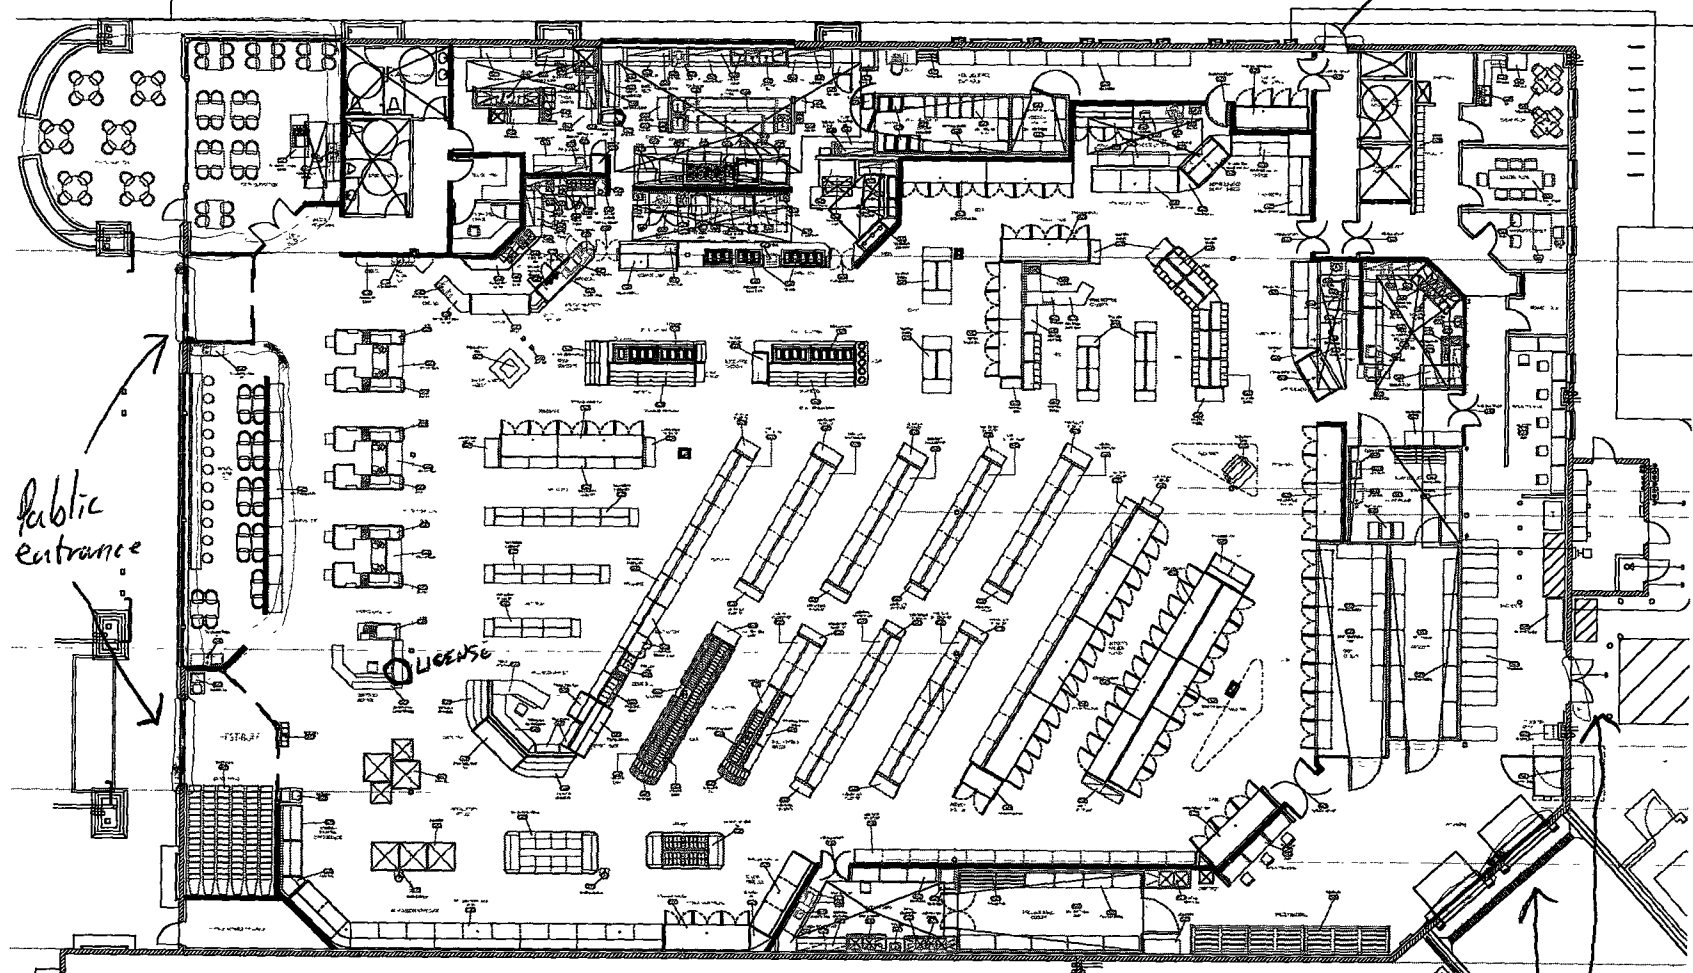

Public entrance

- = License location
- = Entrances & Exits
- = Wine & Beer Backstock
- = Wine & Beer Retail
- = Public eating areas

RECEIVED
 AUG 26 2015
 IDAHO STATE POLICE
 ALCOHOL BEVERAGE CONTROL

Receiving
 Door/Back

**BOISE FOOD CO-OP -
 MERIDIAN**
 Meridian, Idaho

**NOT TO BE USED IN
 CONSTRUCTION**

This drawing is submitted for design intent only. It is not to be used in lieu of measures, architectural and engineering plans, nor should it be used or filed for construction permits. Dimensions are based on information furnished by others and should be field-checked. This drawing is and remains the sole property of the NCS Development Co-op. Unauthorized reuse or reproduction is prohibited.

© 2015 NCS Development Co-op
 ALL RIGHTS RESERVED

**Development
 Cooperative**
 NCS Development Cooperative
 National Cooperative Grocers
 2510 University Avenue West, Suite 210
 Salt Lake, Minnesota 55114
 (612) 252-1000 ext 2000

FIXTURE PLAN

Date: 5/16/2015
 Fixture Plan: PJ Hoffman
 Foodservice Plan: Allen Selzer
 Scale: 1/8" = 1'-0"

FP1.0