


RECEIVED
MAY 10 2006
IDAHO STATE POLICE
ALCOHOL BEVERAGE CONTROL

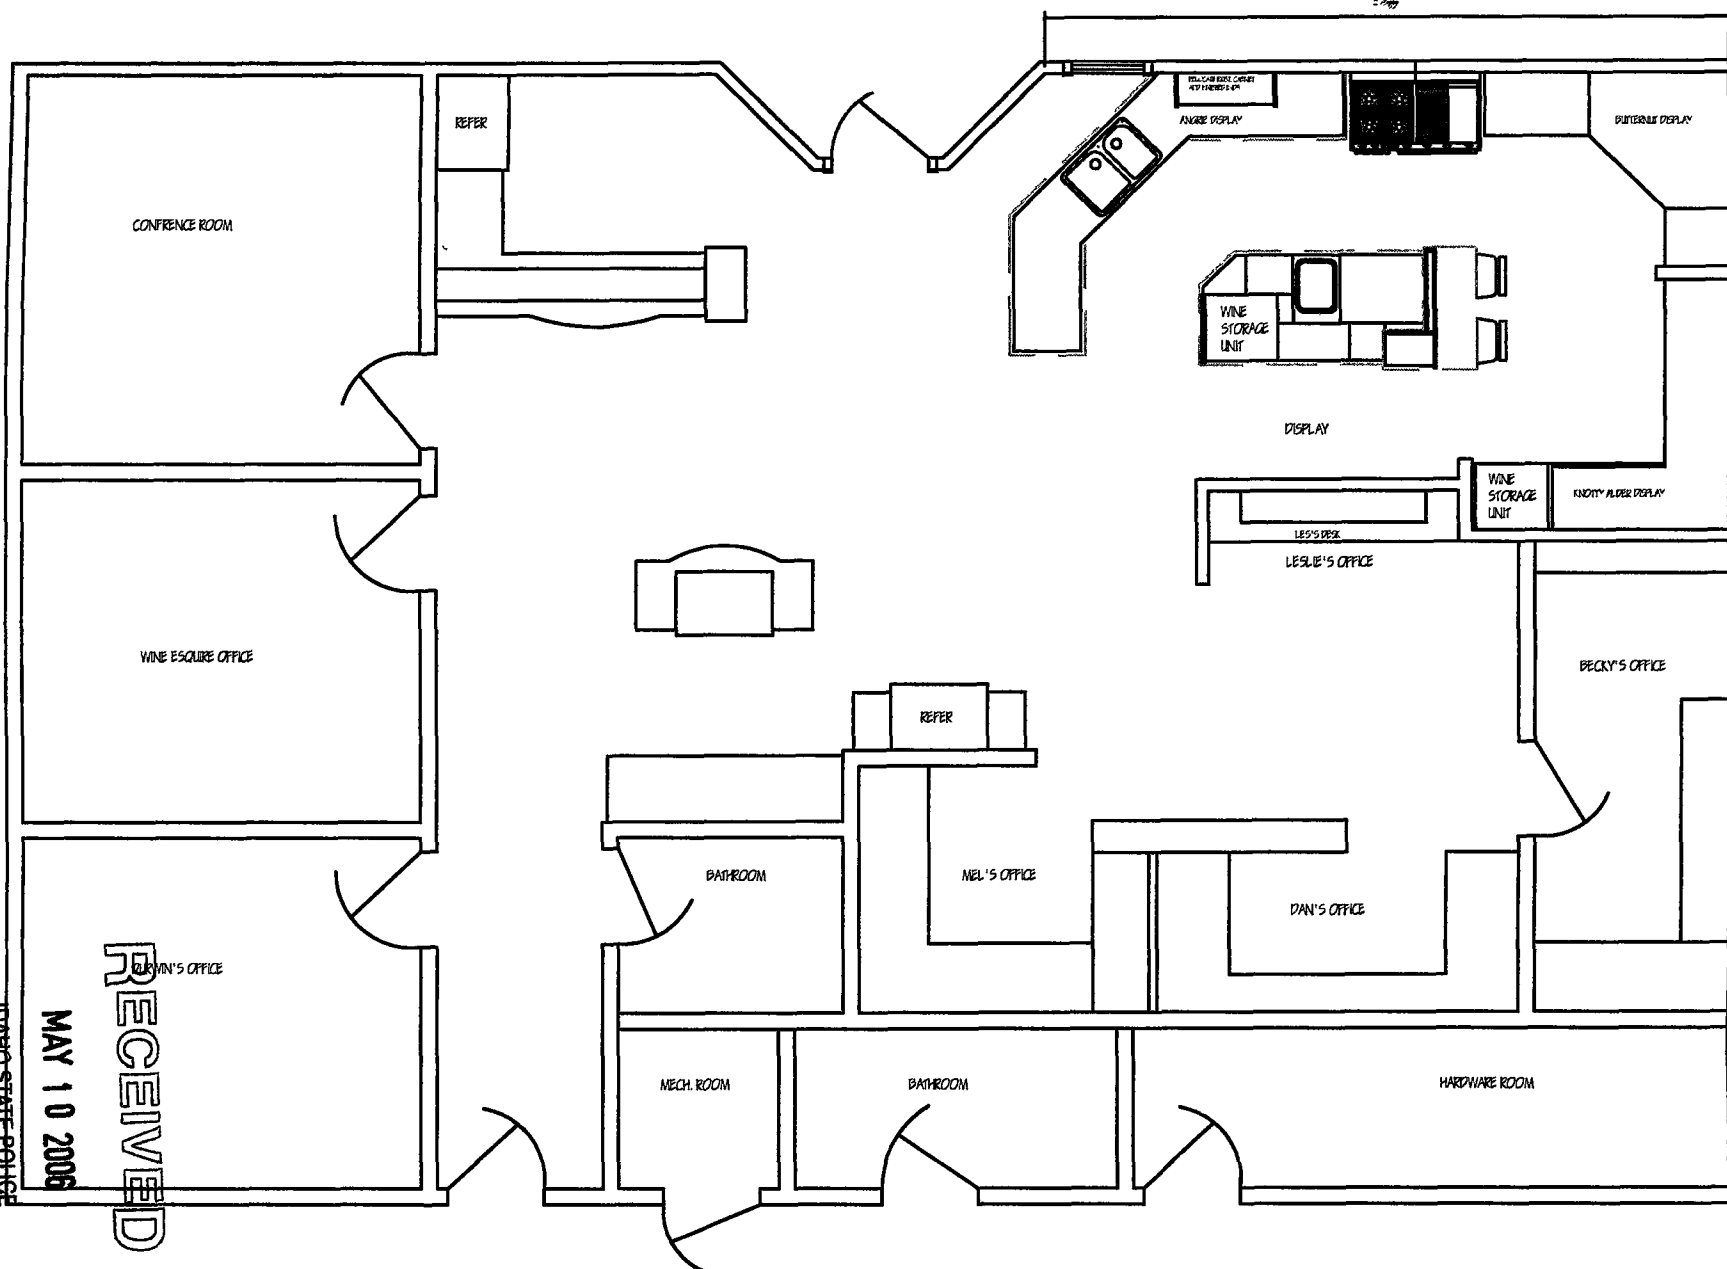

ALL DIMENSIONS AND SIZE DESIGNATIONS GIVEN ARE SUBJECT TO VERIFICATION ON JOB SITE AND ADJUSTMENT TO FIT JOB SITE CONDITIONS.

DESIGN PLANS ARE PROVIDED FOR THE FAIR USE BY THE CLIENT OR HIS AGENT IN COMPLETING THE DESIGN PLANS REMAIN THE PROPERTY OF THIS FIRM AND CANNOT BE USED OR REUSED WITHOUT PERMISSION FROM JAYMARK CABINETS

DESIGN FOR:
OFFICE LAYOUT

BY: Jaymark Cabinets
5021 Alworth Street
Boise, Idaho 83714
(208) 322-7981

	DATE	BY	SCALE	DWG. #
DWN	5/20/05	MJS	NTS	
REV				