


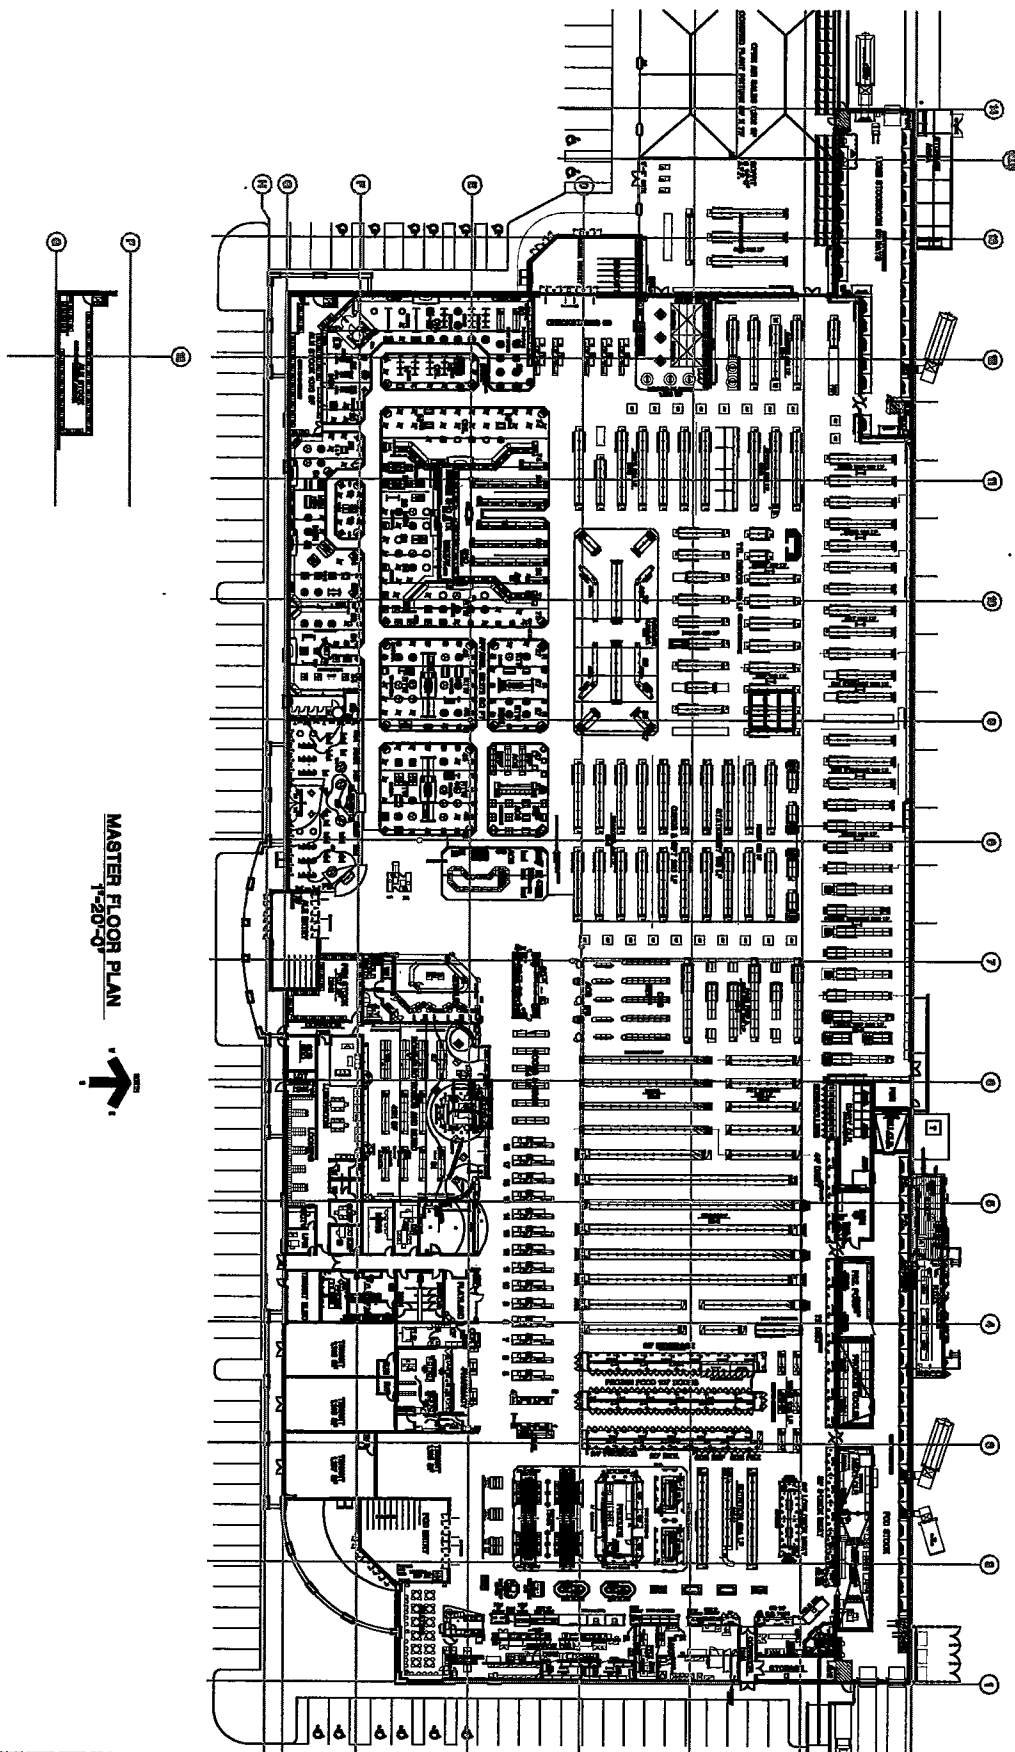

MASTER FLOOR PLAN
1-20-07



RECEIVED

FEB 16 2007

IDAHO STATE POLICE
ALCOHOL BEVERAGE CONTROL

00662 - BOISE-FRANKLIN		Fred Meyer 3800 S.E. 22nd Avenue Portland, Oregon 97202 Telephone (503) 232-8244 Fax (503) 797-3639	
DATE OF REV	DATE OF REV	DATE OF REV	DATE OF REV
08 FEB 07	08 FEB 07	08 FEB 07	08 FEB 07
1/8-4-07	1/8-4-07	1/8-4-07	1/8-4-07
ALPH	ALPH	ALPH	ALPH
FIXTURE	FIXTURE	FIXTURE	FIXTURE
PROJECT NO.	PROJECT NO.	PROJECT NO.	PROJECT NO.
1	1	1	1