


Premise ID 1A-575

FIXTURE/EQUIPMENT COORDINATION PLAN
REV. 11-13

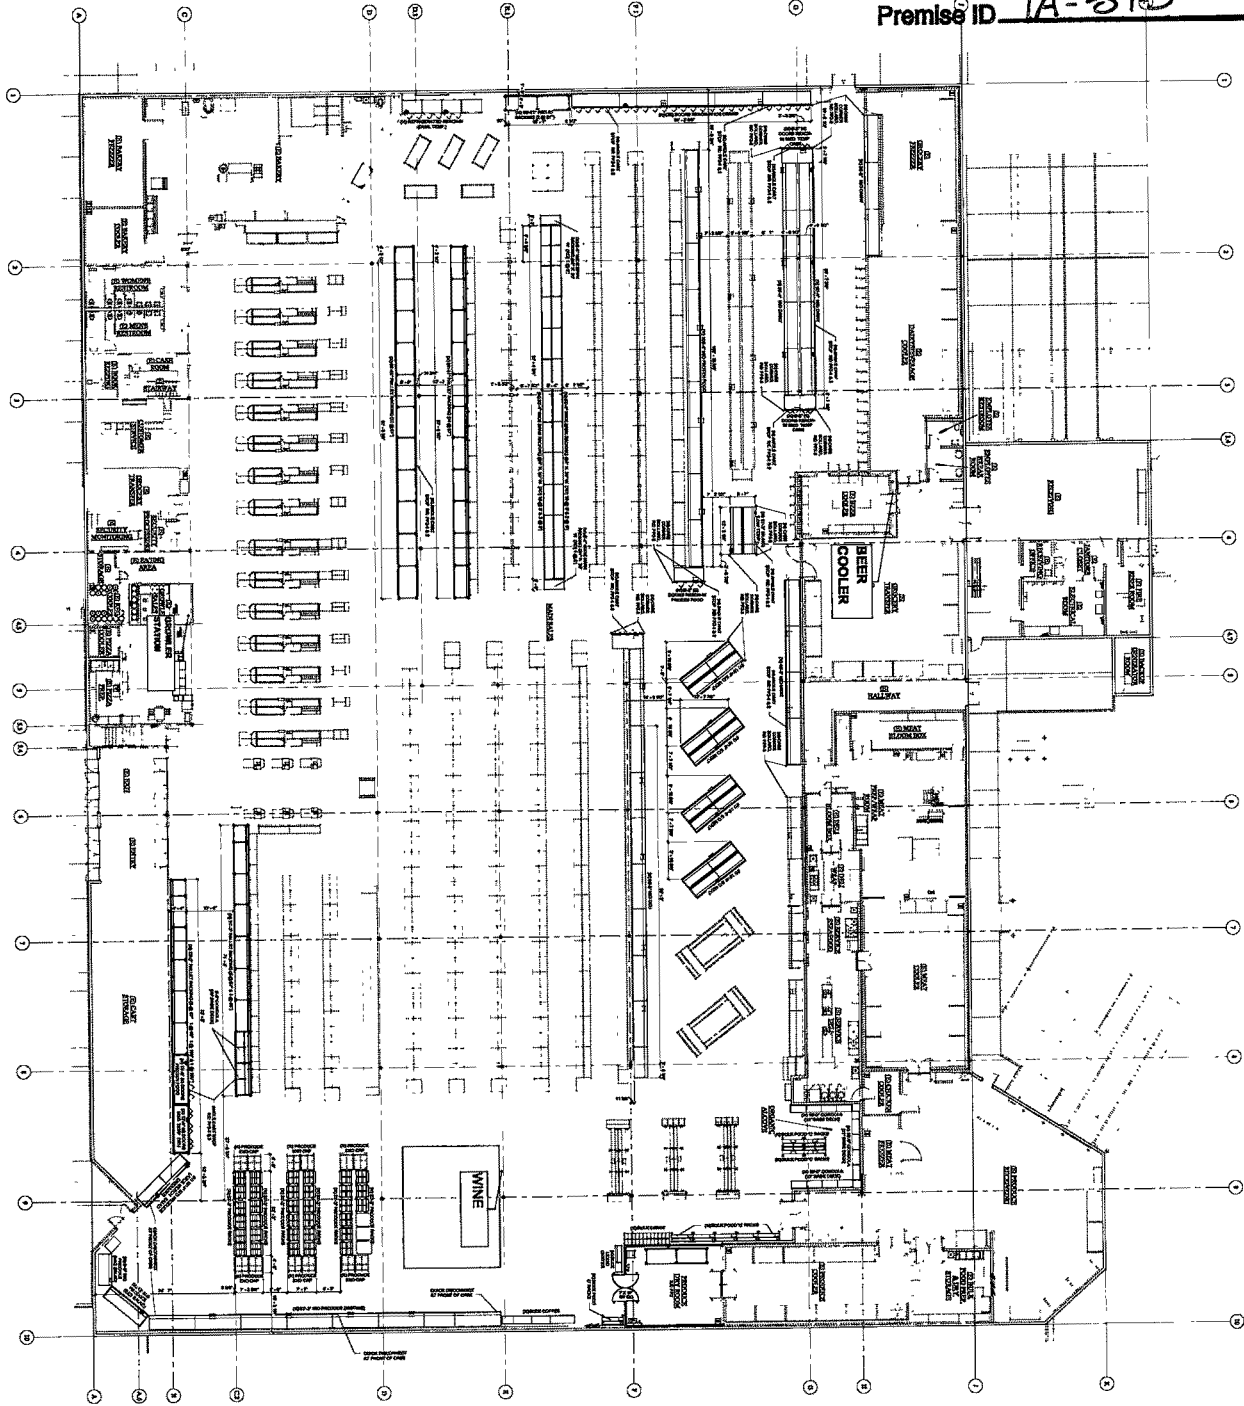

RECEIVED

OCT 30 2017

IDAHO STATE POLICE
ALCOHOL BEVERAGE CONTROL

WinCo FOODS	WINCO STORE NO. 01 110 E. MYRTLE ST. BOISE, IDAHO 83702	REMODEL PHASE II		b.hills	DATE APPROVED: 10/25/2017 BY: J. Hill TITLE: PROJECT MANAGER PHONE: 208.333.8188	PROJECT NO.		PROJECT NAME		PROJECT LOCATION		PROJECT STATUS	
						FP1		FIXTURE/EQUIPMENT COORDINATION PLAN		REV. 11-13		DATE: 10/25/2017	