


CHAPALA-OVERLAND #11, INC
1459 S VINNELL WAY, BOISE, ID 83709

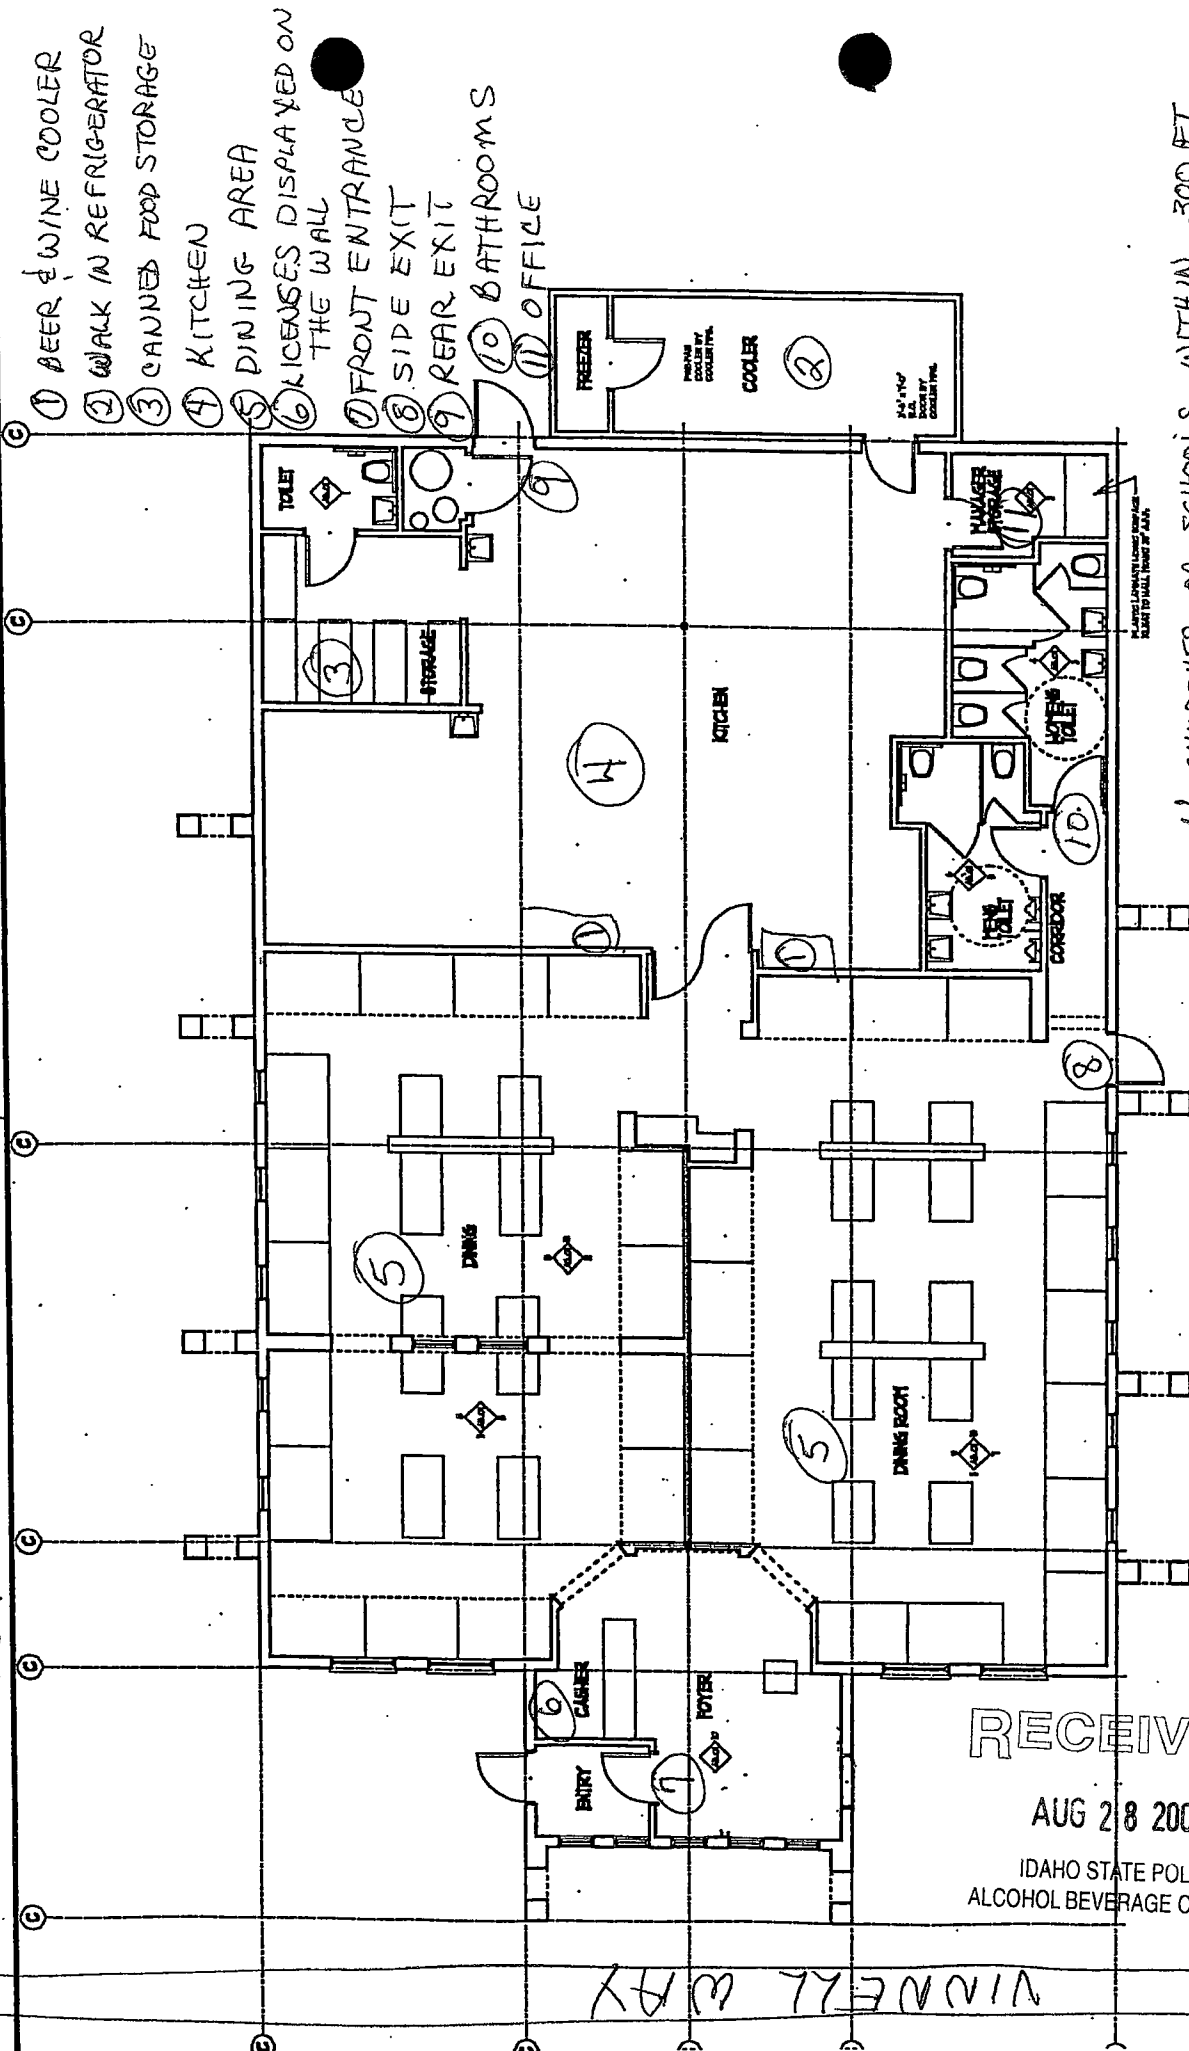

No CHURCHES OR SCHOOLS WITHIN 300 FT.

FLOOR PLAN

RECEIVED

AUG 28 2007

IDAHO STATE POLICE
ALCOHOL BEVERAGE CONTROL

VINNELL WAY