



● EXISTING ● PROPOSED EXPANSION

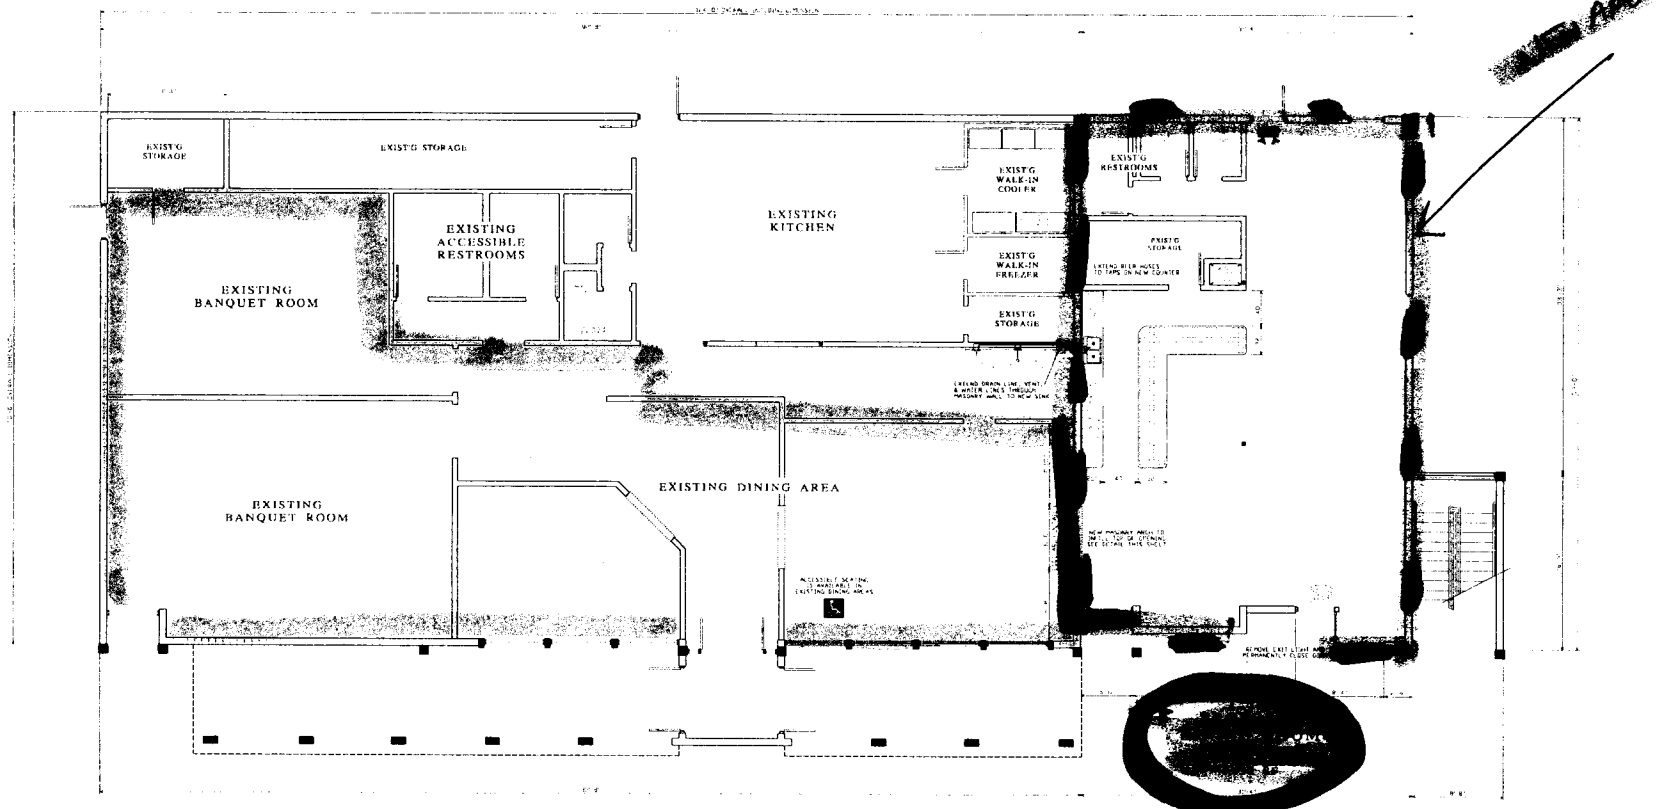



Floor Plan Dining Room Expansion 3/16"=1'-0" N

BUILDING PERMIT APPLICATION

RECEIVED
FEB 08 2016
IDAHO STATE POLICE
ALCOHOL BEVERAGE CONTROL

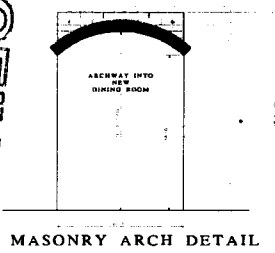

CENTRAL DISTRICT HEALTH DEPT APPROVAL

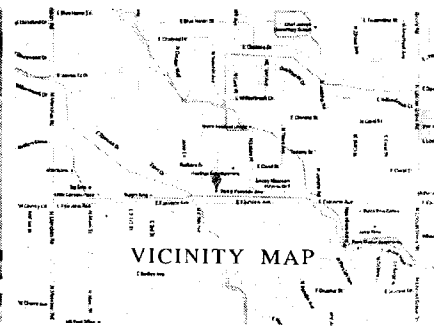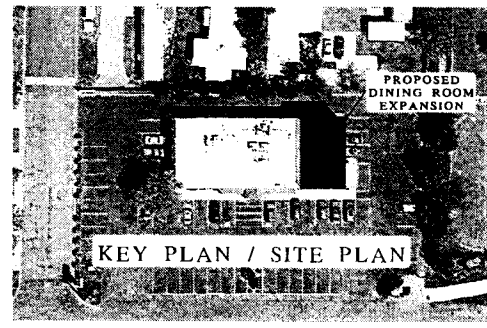

DALE BINNING
ARCHITECT
208-383-0209
P.O. BOX 686 • BOISE, IDAHO 83701-0686

Fiesta Guadalajara
MEXICAN RESTAURANT
704 E FAIRVIEW AVENUE • MERIDIAN, IDAHO 83642

DATE: FEB 10, 2016
SHEET: A-2A