


6,976 SQ. FT. BUILDING
672 SQ. FT. PORCH

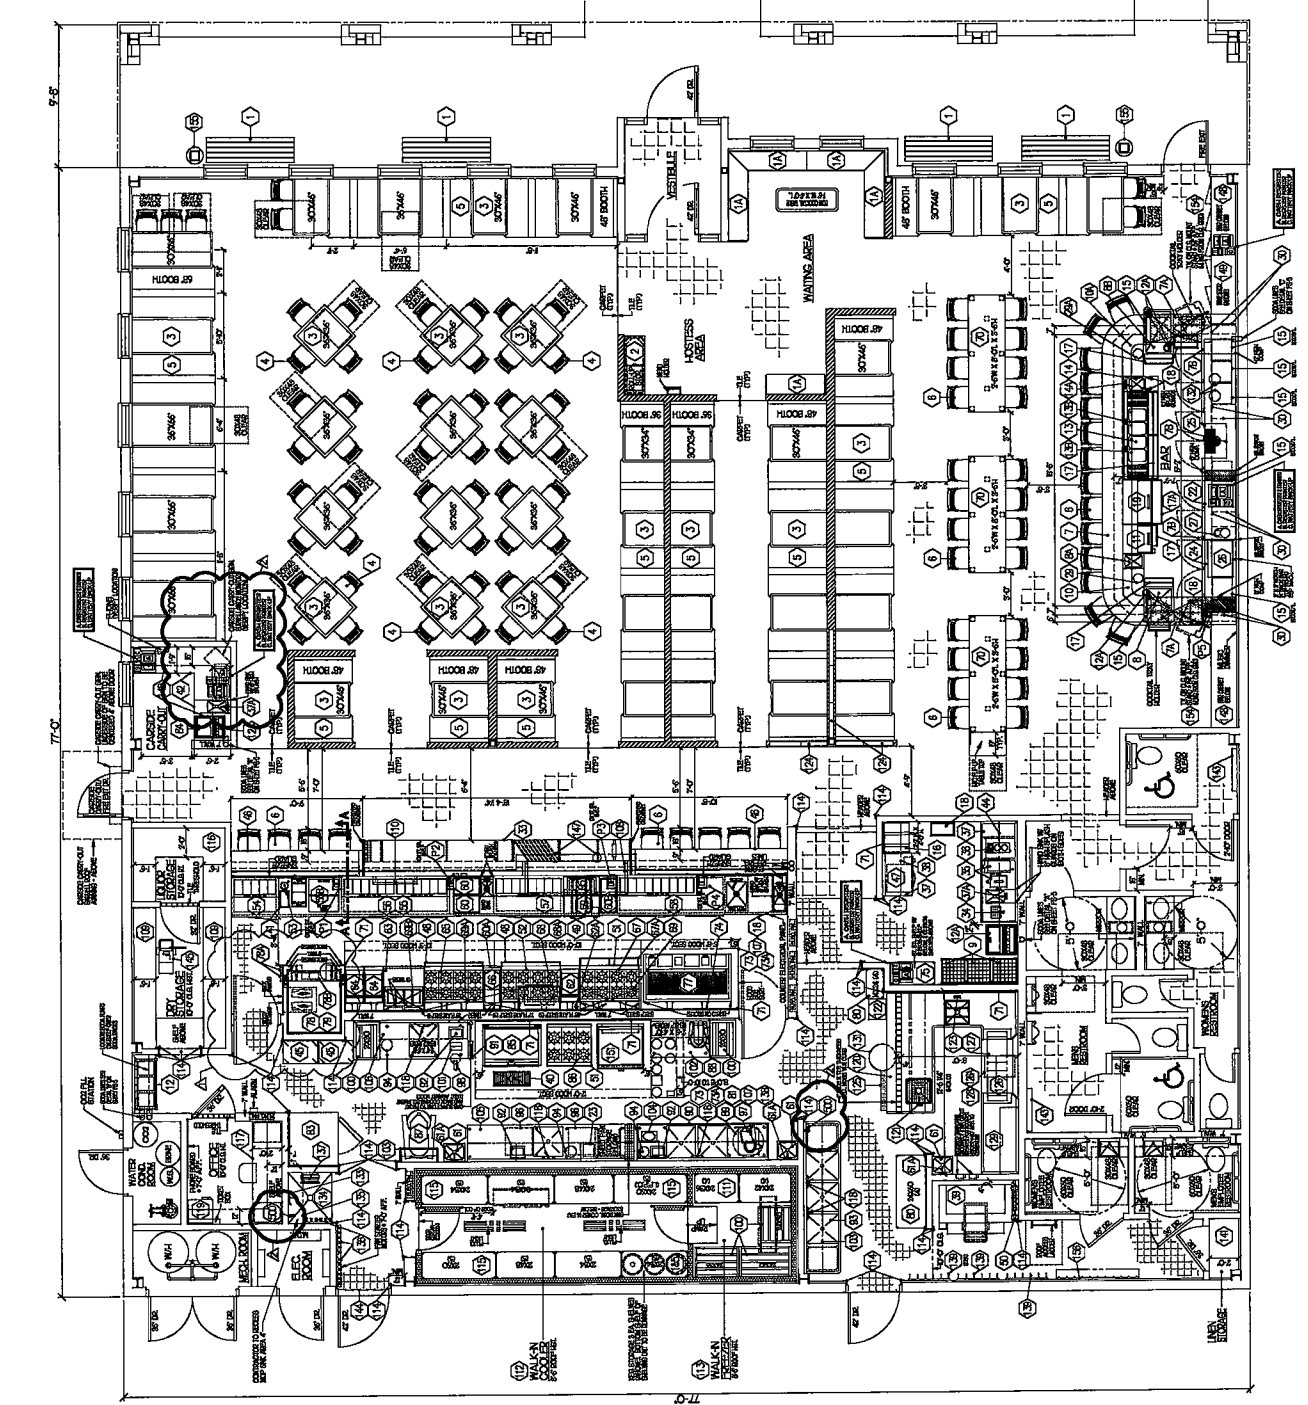

1. CONCRETE TO LAY SLAB BASE IN PARKING LOT. PROVIDE 12" MIN. THICKNESS TO ALLOW FOR FUTURE TIES TO ACCESS BUILDING FOR EQUIPMENT DELIVERY.
2. CONDUCTOR TO COORDINATE WITH EQUIPMENT MANUFACTURER FOR THE SIZES OF LARGE EQUIPMENT INTO KITCHEN AREA.
3. REFER TO ARCHITECTURAL ELECTRICAL SHEETS FOR CASH REGISTER, PRINTER AND CREDIT CARD MACHINE CONNECTIONS.
4. PASTA BAR WALL AT PIZZA OVEN AREA TO BE LEFT OUT UNTIL PASTA LINE EQUIPMENT HAS BEEN INSTALLED.
5. SMALL BAR WALL SECTION BETWEEN PASS UNDER AND EXTERIOR WALL TO BE LEFT OUT UNTIL BAR EQUIPMENT HAS BEEN INSTALLED.

CONDENSER RACK
LOCATION BY ARCH.

WALL LEGEND

	FULL WALL
	LOW WALL (WOOD STUD PARTITION TO 45' A.F.F.)