


Premise ID K.27031

Basement
also




Contractor on site
during BI and
emailed the floor plan
for Both Main floor
and Basement level.
Alcohol service in
Both levels.

[Signature]
10/2/19

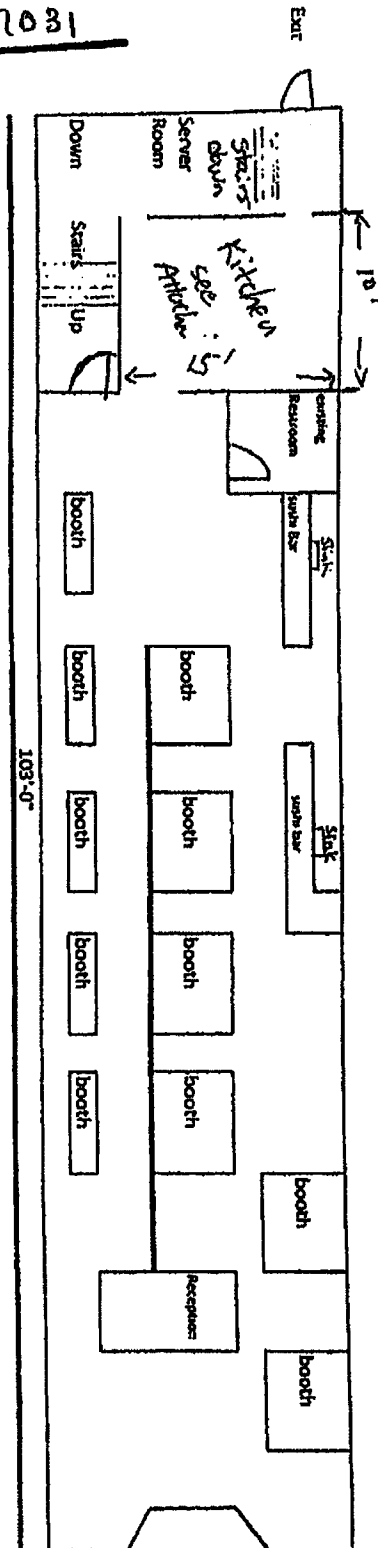

RECEIVED
SEP 11 2019

IDAHO STATE POLICE
ALCOHOL BEVERAGE CONTROL

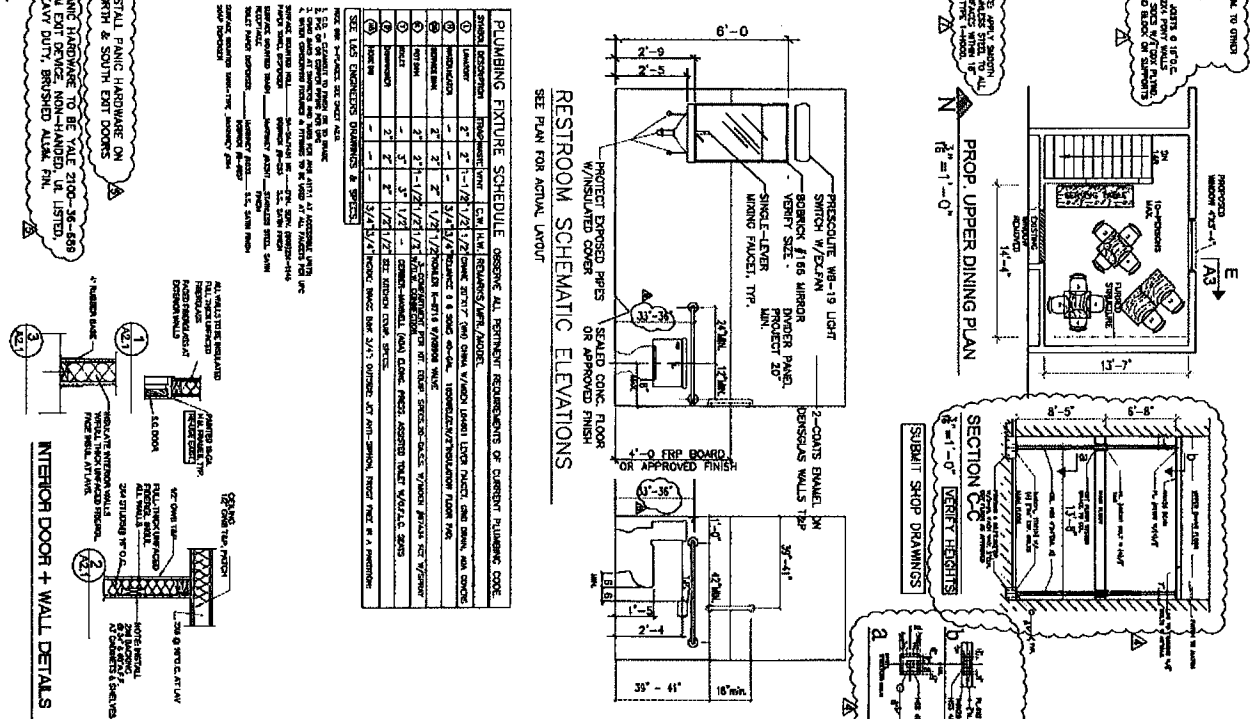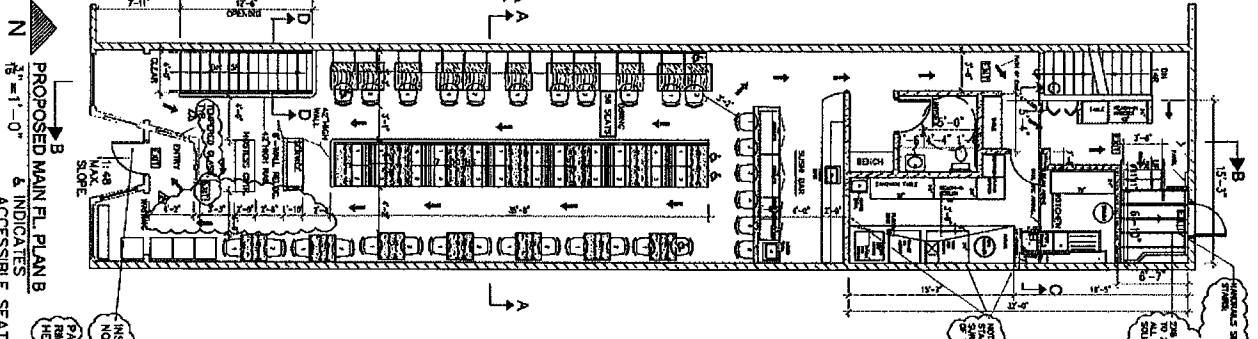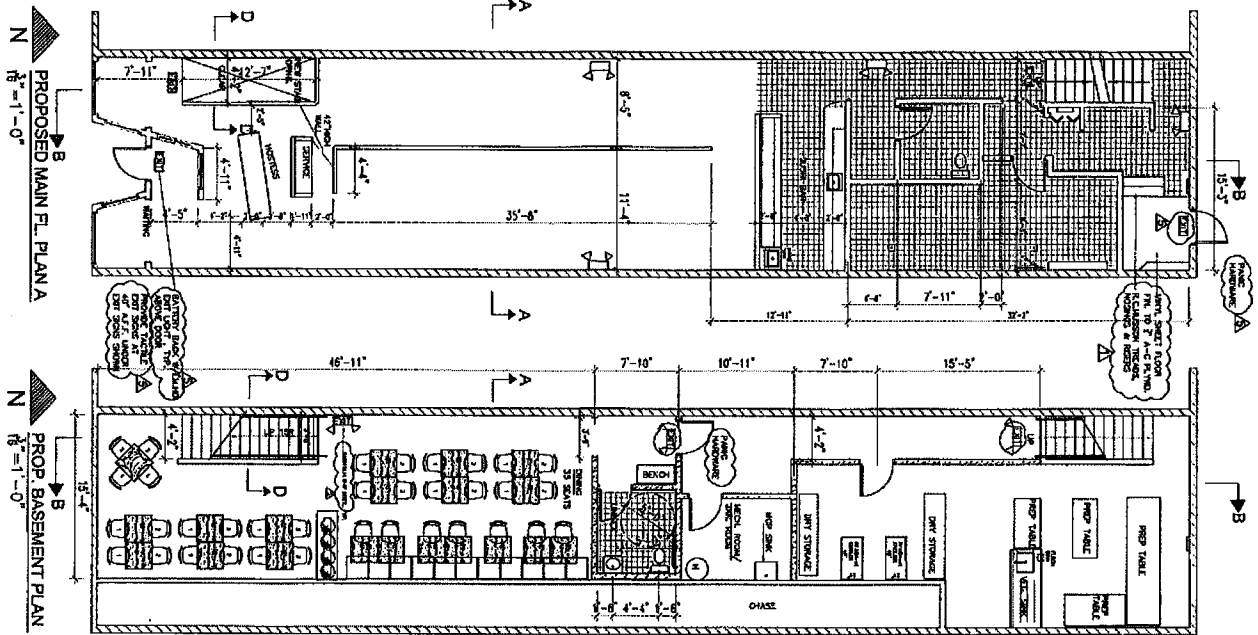

RECEIVED
OCT 02 2019
IDAHO STATE POLICE
ALCOHOL BEVERAGE CONTROL

JAMES MCARTHUR
AIA, ARCHITECT

CONSULTANTS:

PROJECT MANAGER:
ALTERATIONS TO
SHIKI RESTAURANT
221 SHERMAN
OAKLEY, ID

PROPOSED PLAN

SCALE:
A2.1