


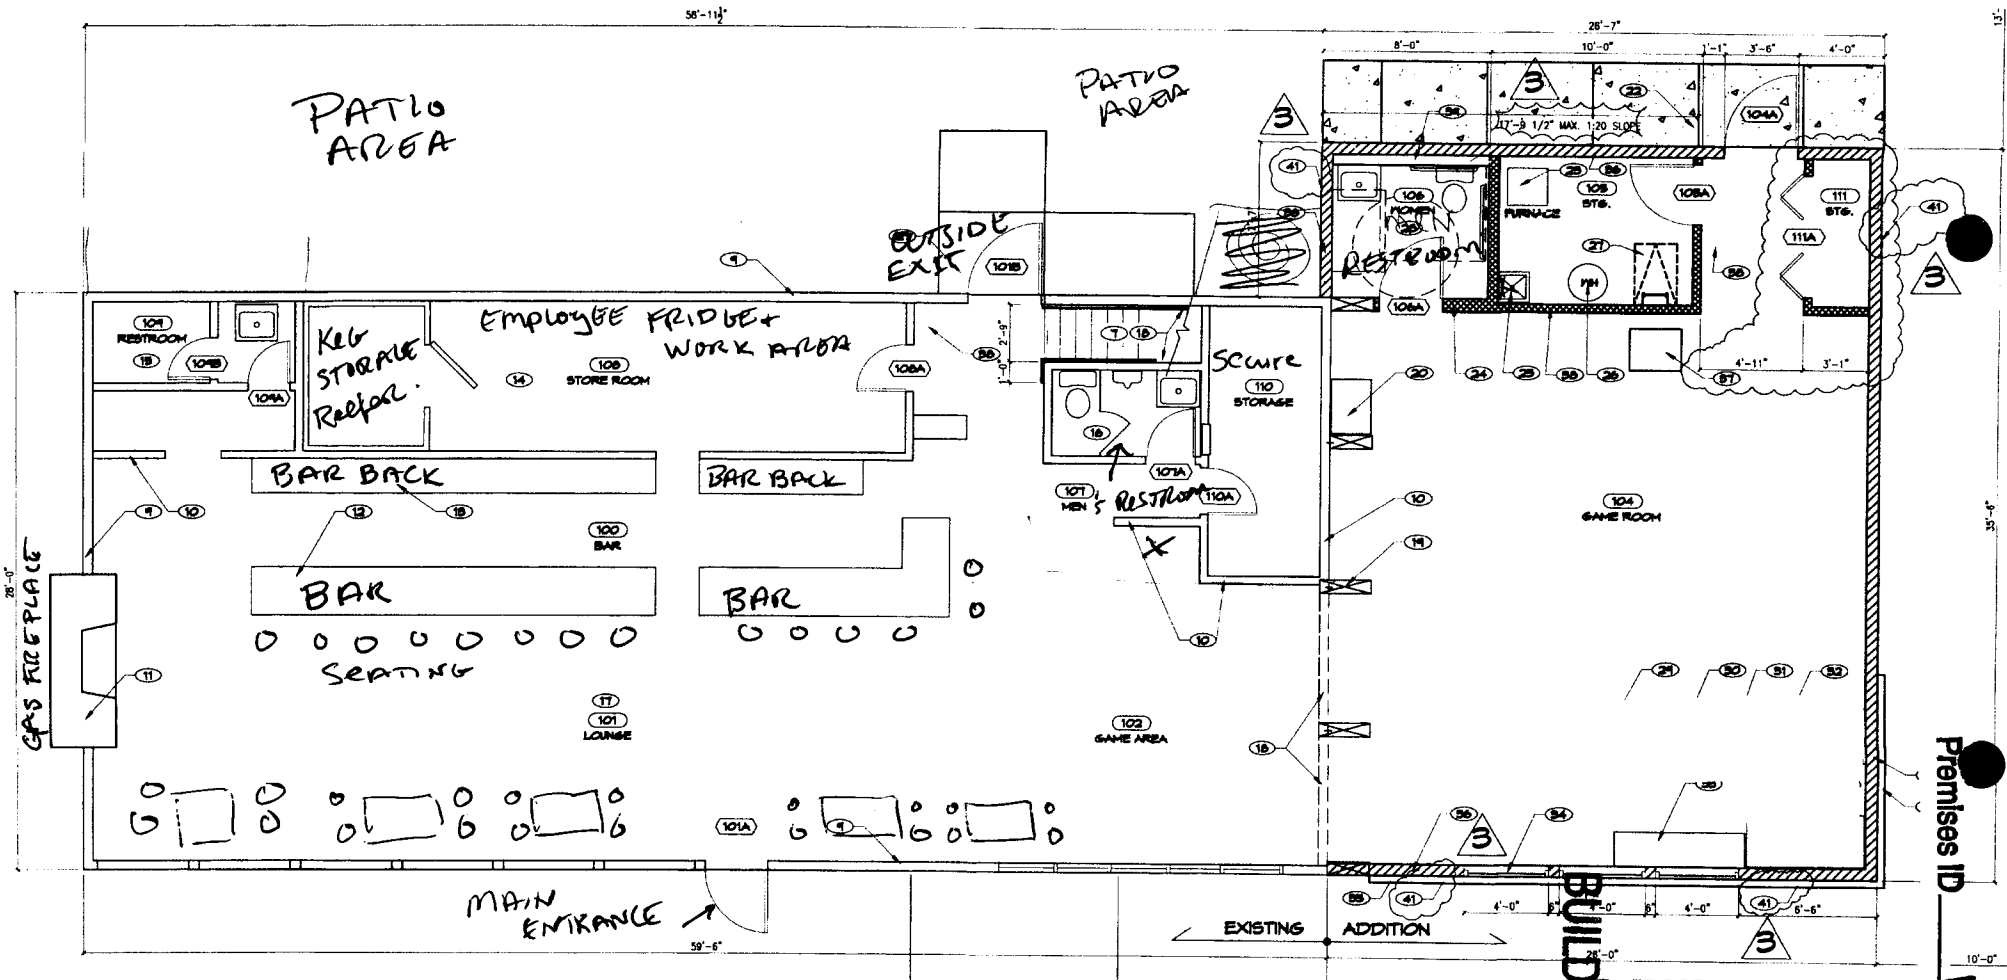

Vista Bar Floorplan.

RECEIVED

DEC 18 2019

IDAHO STATE POLICE
ALCOHOL BEVERAGE CONTR

BUILDING INSPECTION

Premises ID 1A-272