


Premises ID 11A-27289

Riceworks, LLC Kuna Floor Plan

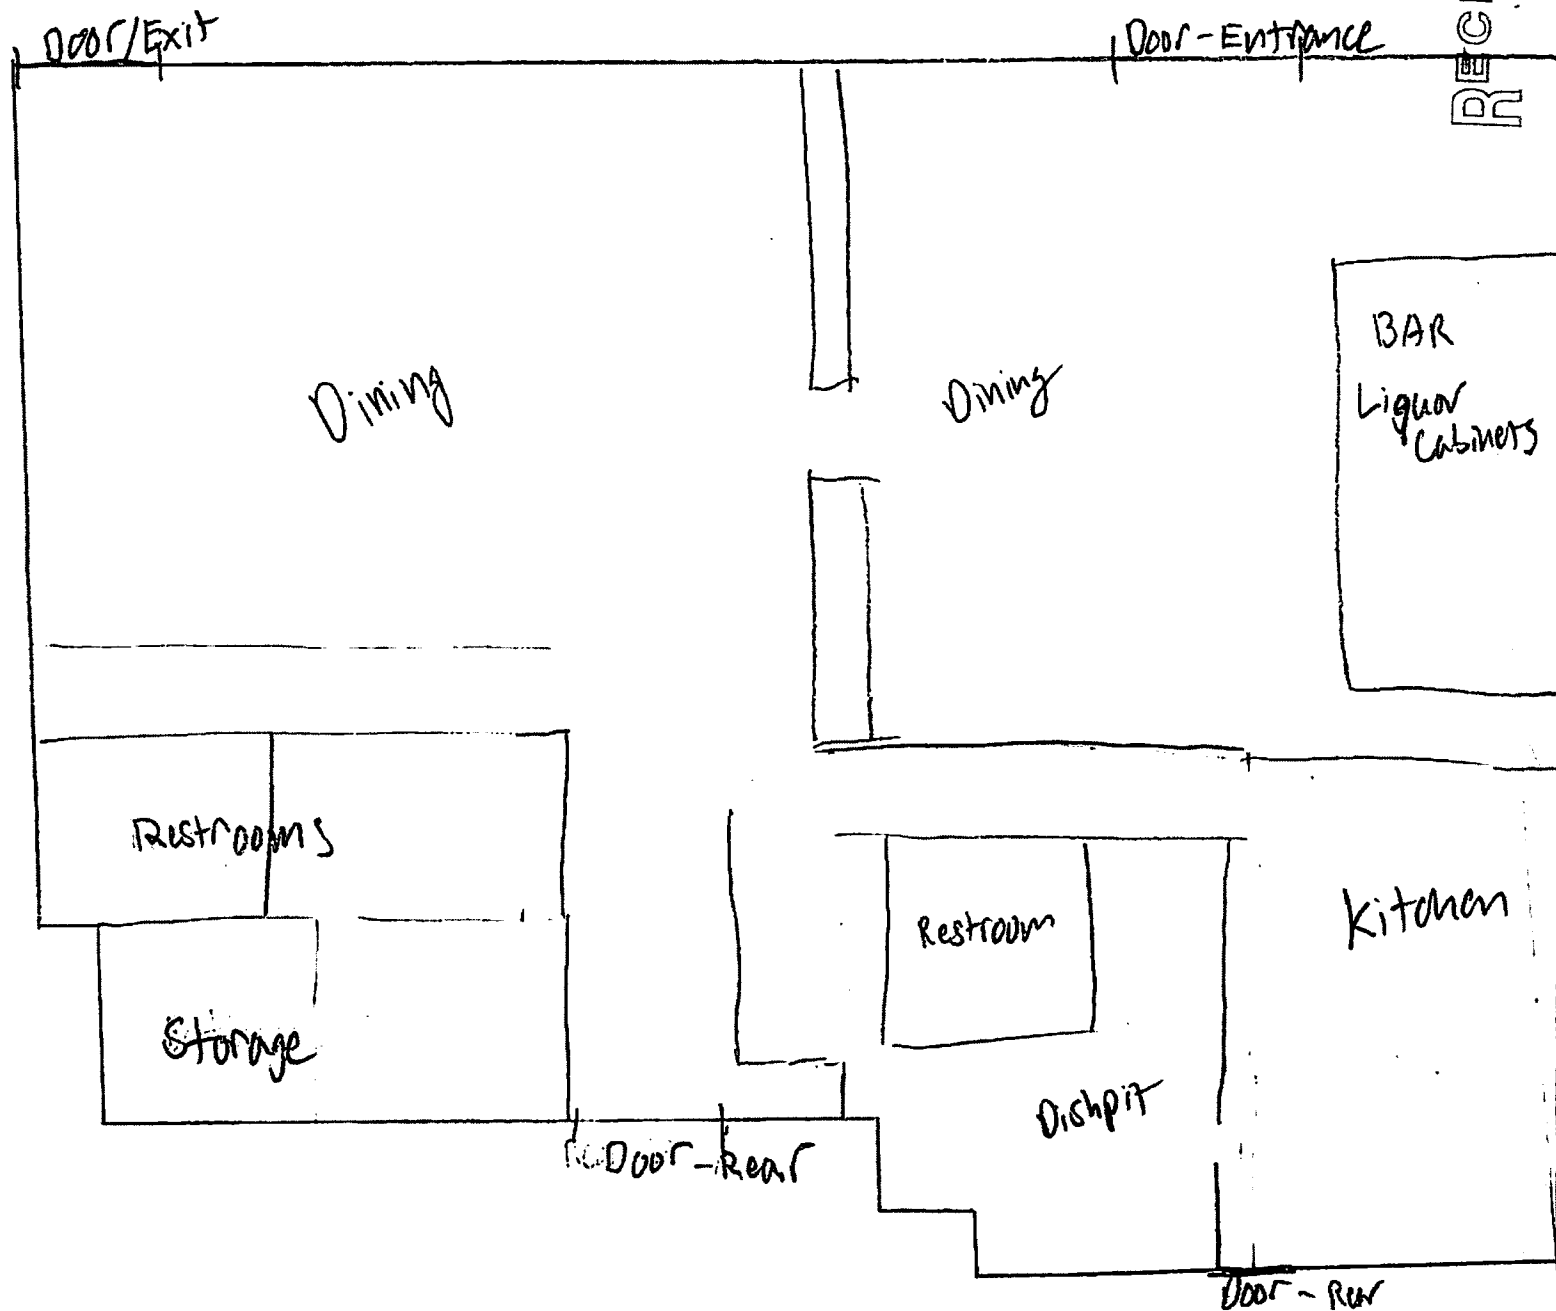

RECEIVED

OCT 24 2019

IDAHO STATE POLICE
ALCOHOL BEVERAGE CONTROL