

Premises ID K-27687




RECEIVED

JAN 10 2020

IDAHO STATE POLICE  
ALCOHOL BEVERAGE CONTROL

15  
RECYCLING/REFUSE BACK

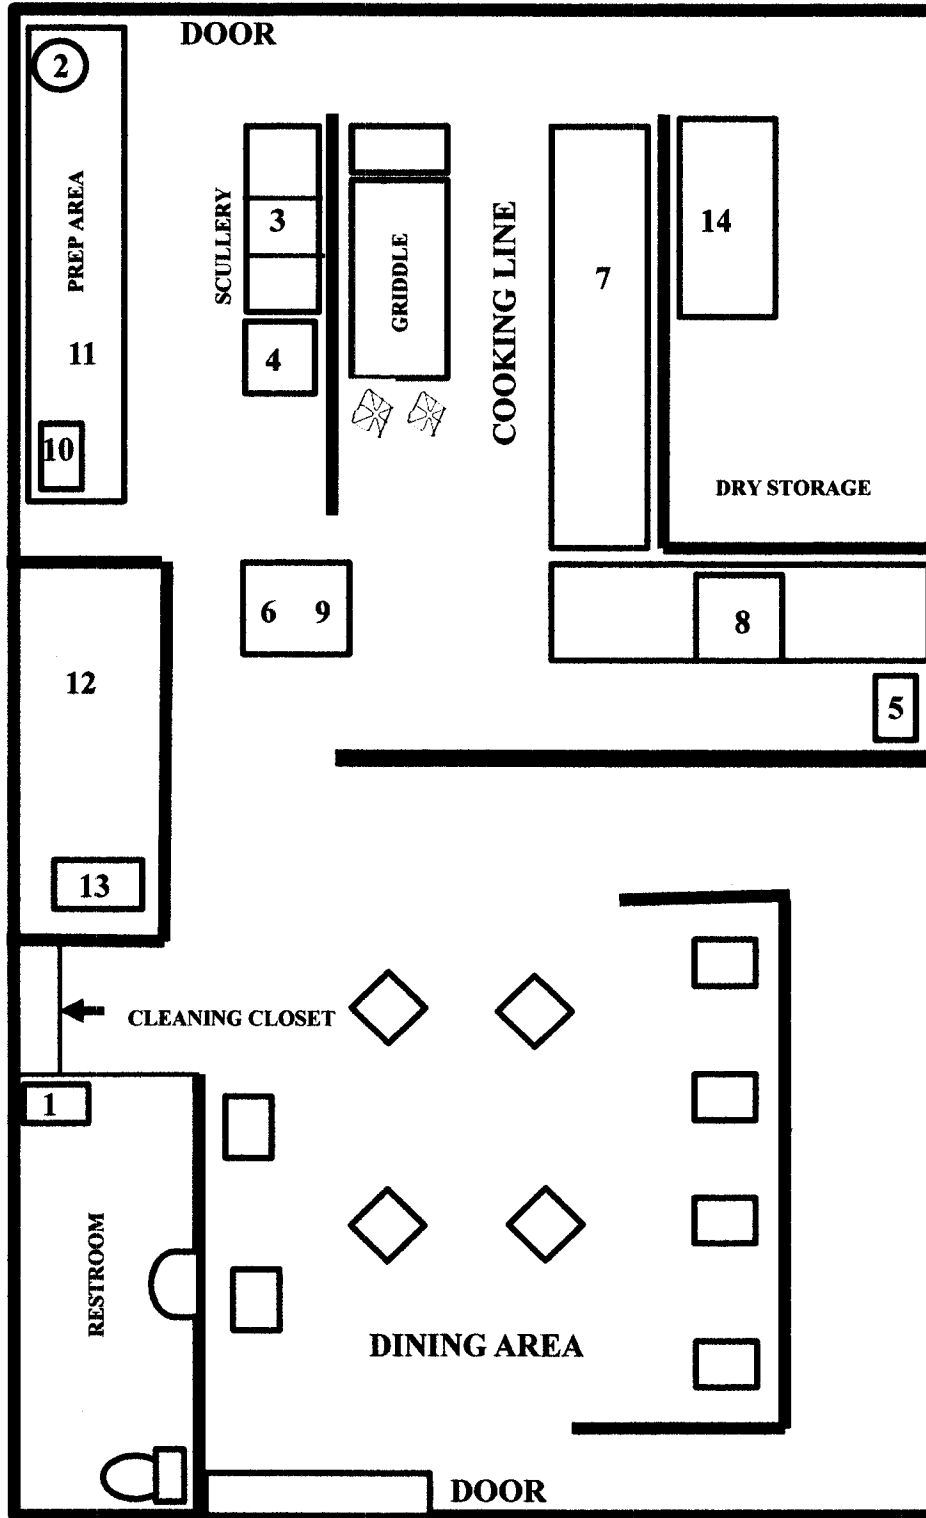

## EQUIPMENT SCHEDULE

- 1 MOP SINK
- 2 HOT WATER HEATER
- 3 3 COMP SINK
- 4 DISHWASHER
- 5 HAND SINK
- 6 WATER FILL STATION
- 7 SANDWICH REFER
- 8 REACH IN REFER
- 9 ICE MACHINE
- 10 FOOD PREP SINK
- 11 WORKCOUNTER/SLICER
- 12 WALKIN REFER
- 13 FREEZER 1
- 14 FREEZER 2
- 15 GARBAGE/RECYCLING OUTSIDE

## FINISH SCHEDULE

FLOOR  
ALL-SEALED CONCRETE

WALL  
COOK LINE-Stainless

RESTROOM-  
Concrete/painted Drywall  
DINING-Concrete Paint

CEILING  
ALL-Drywall with Enamel  
Paint

This plan meant to illustrate health  
requirements only