


POSSIBLE
LOCKING
CABINETS FOR
ALC. STORAGE

BUILDING INSPECTION

Premises ID JA-144

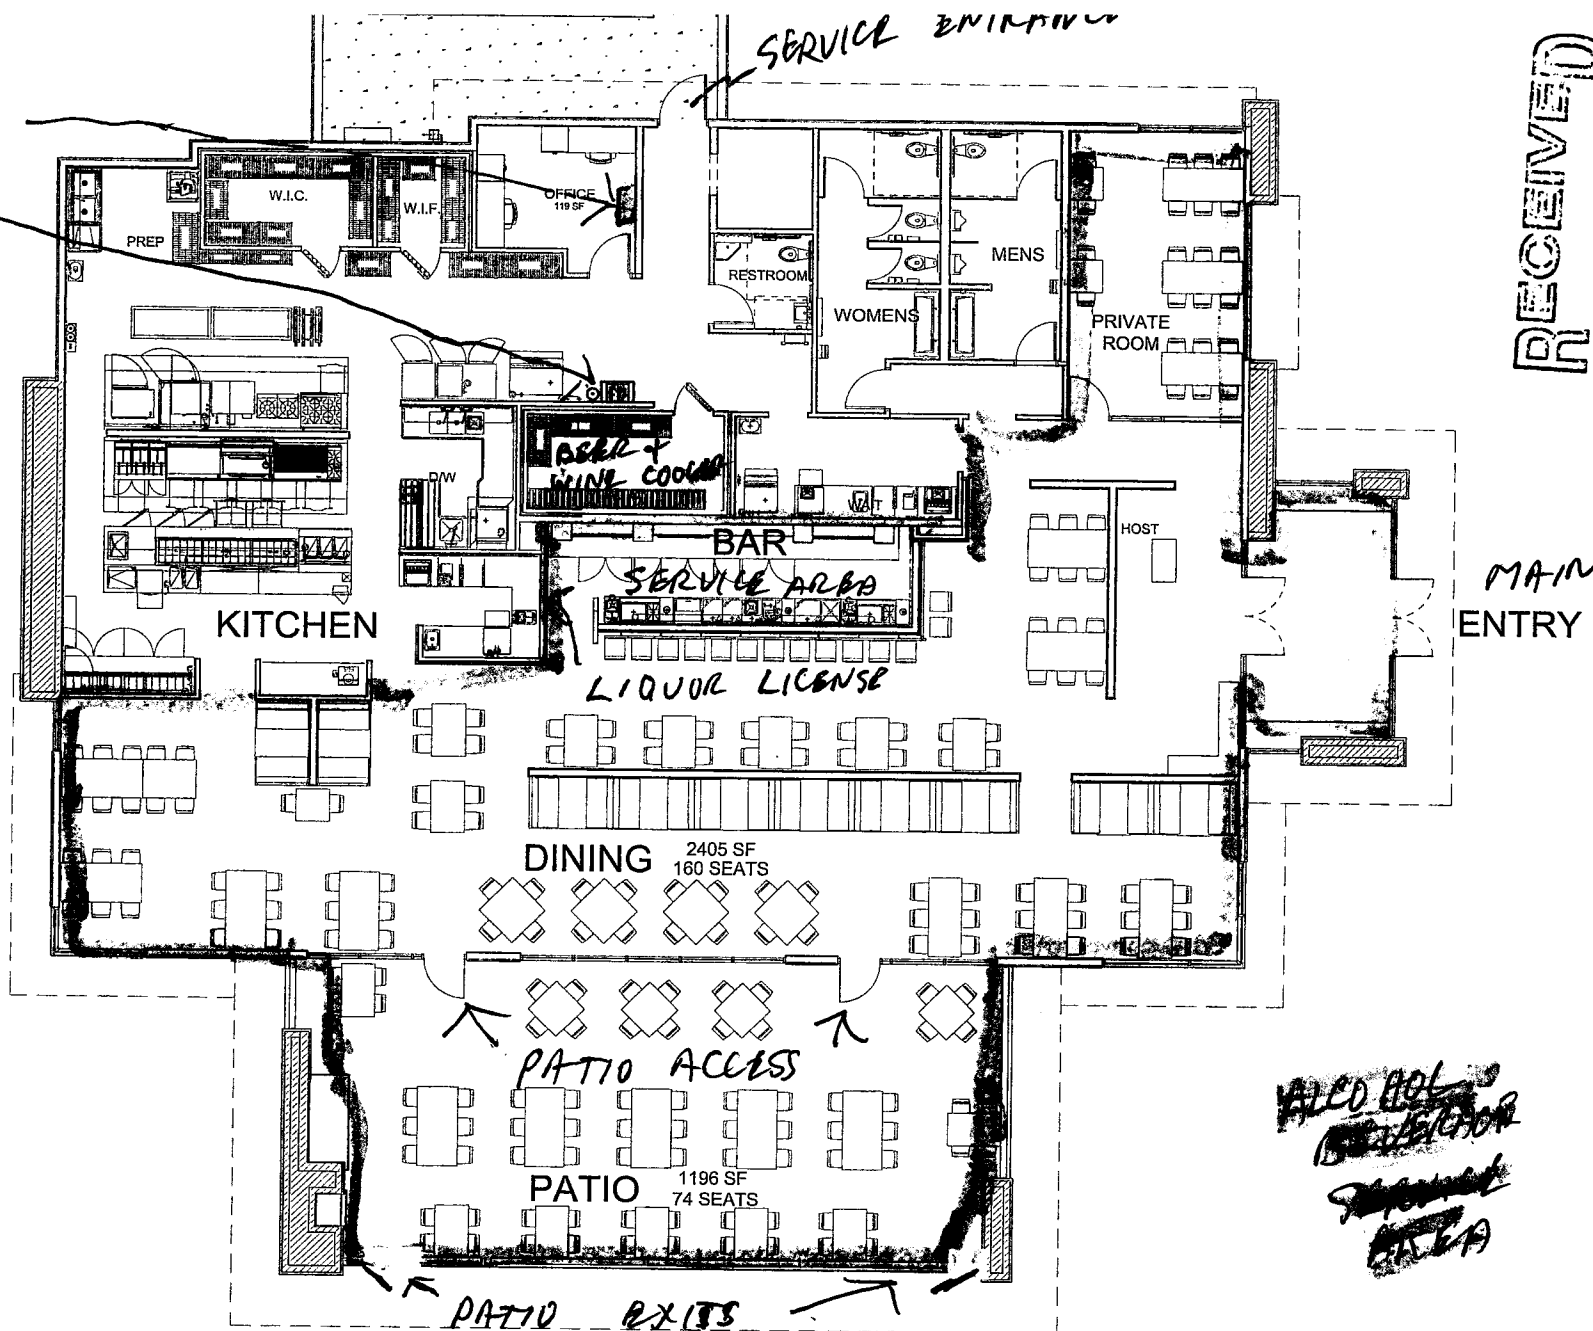

RECEIVED

FEB 08 2020

IDaho STATE POLICE
ALCOHOL BEVERAGE CONTROL

ALCOHOL
BEVERAGE
CONTROL
AREA

COYNE'S
676 E. RIVERSIDE DRIVE
EAGLE, ID 83616

