


356 Premises ID 2-27484
350 W Bosanko Ave Coeur d Alene, ID 83815
Main Floor Plan

Bosanko Ave

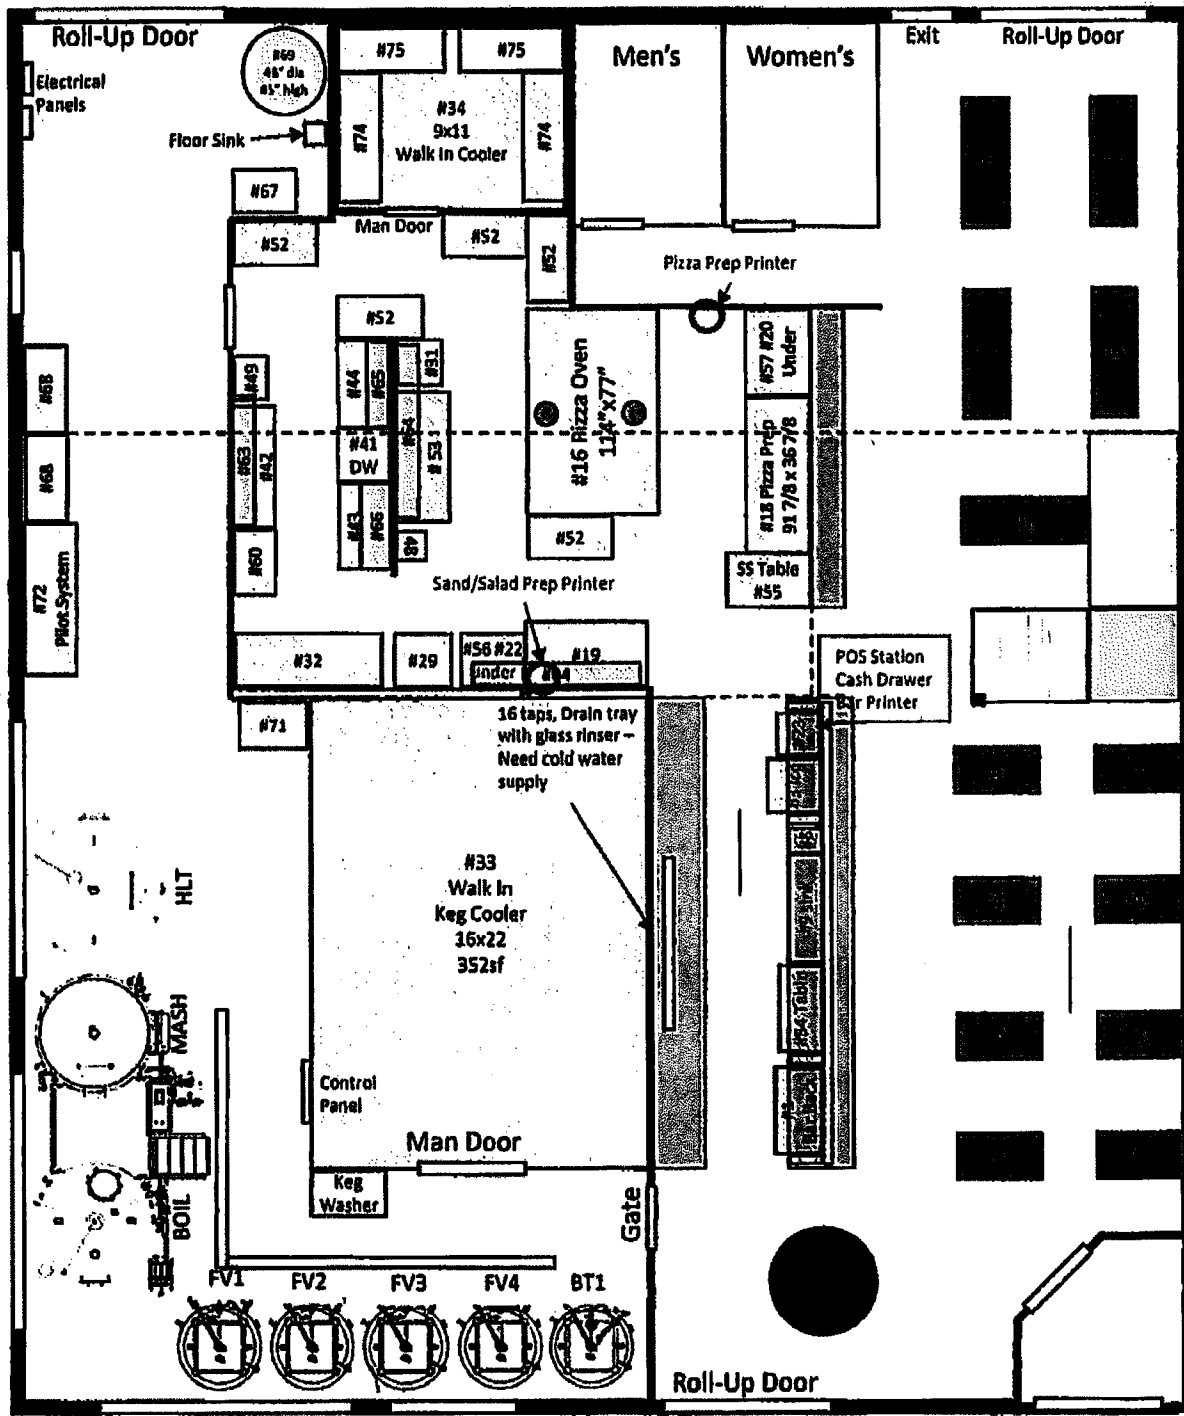

Hwy 95

RECEIVED

NOV 14 2019

IDAHO STATE POLICE
ALCOHOL BEVERAGE CONTROL

gc 511
2/6/2020


356

Premises ID. 2-27434

350 W Bosanko Ave Coeur d Alene, ID 83815

Mezzanine Plan

Bosanko Ave

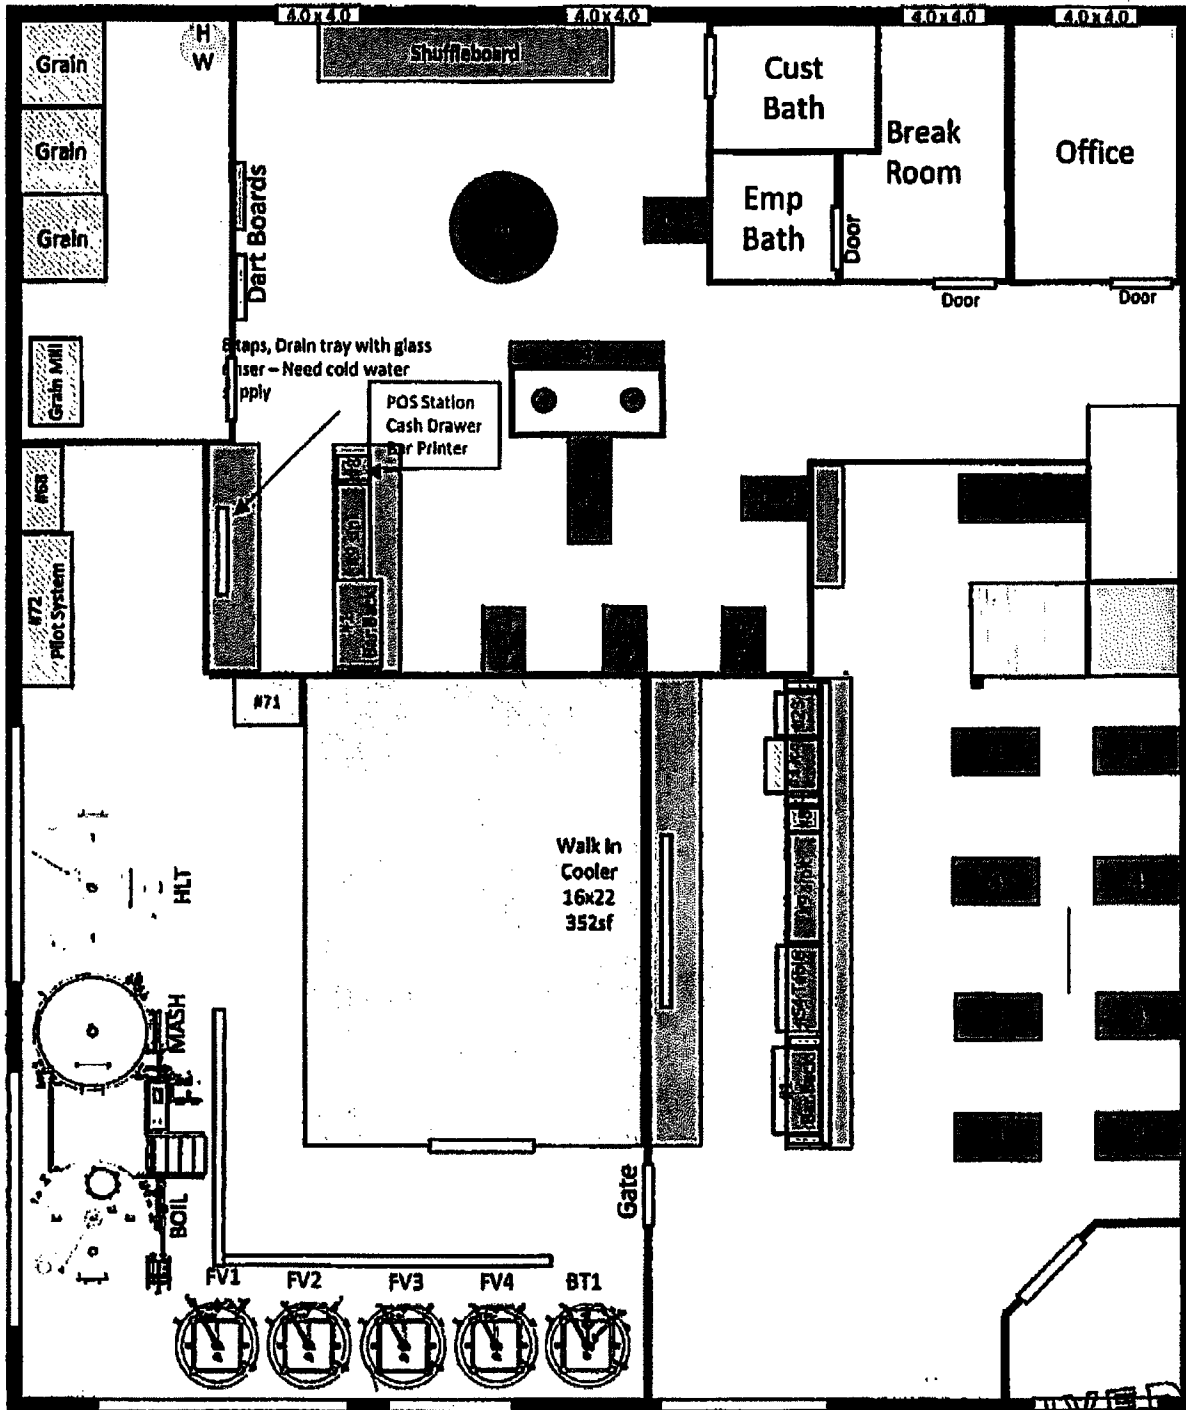

BL 511
2/6/2020

Hwy 95

RECEIVED

NOV 14 2019

IDAHO STATE POLICE
ALCOHOL BEVERAGE CONTROL