


Premises ID K-27931

350 W Bosanko Ave Coeur d Alene, ID 83815
Main Floor Plan

Bosanko Ave

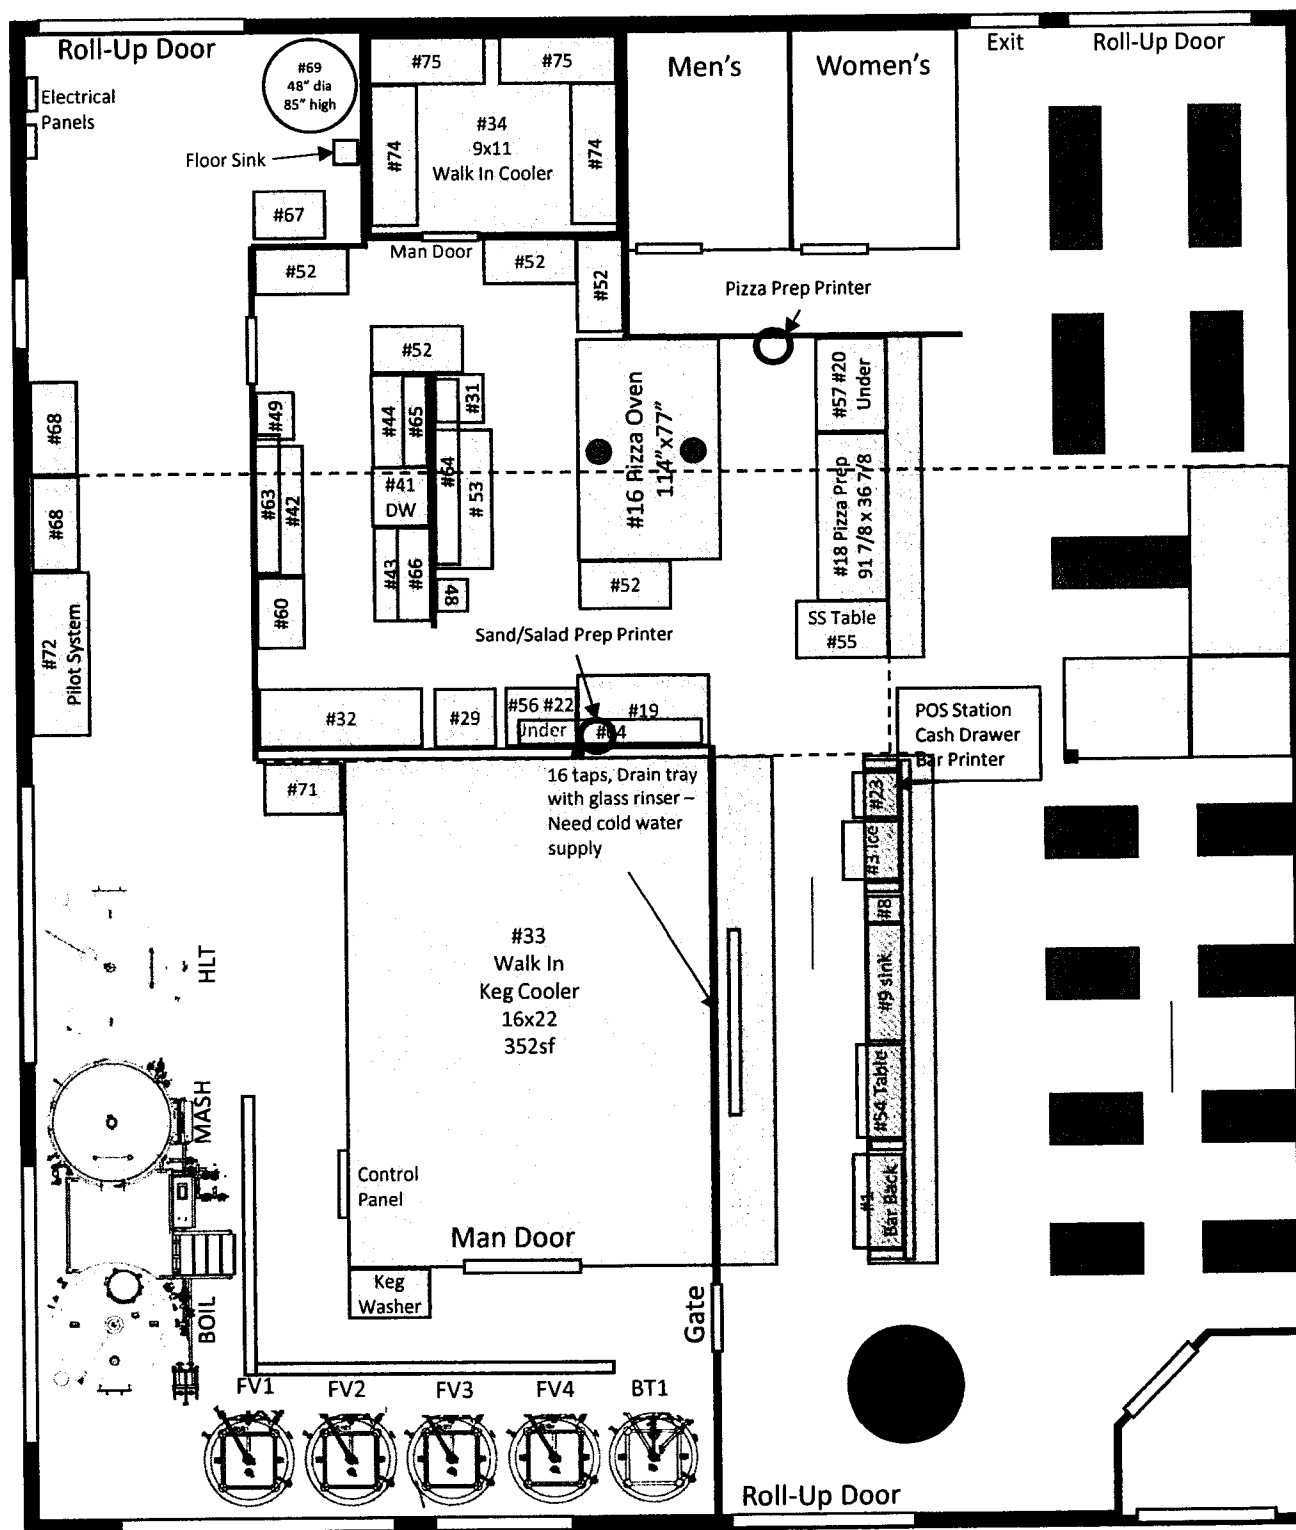

Hwy 95

RECEIVED

NOV 14 2019


IDAHO STATE POLICE
ALCOHOL BEVERAGE CONTROL

Premises ID K-27931

350 W Bosanko Ave Coeur d Alene, ID 83815

Mezzanie Plan

Bosanko Ave

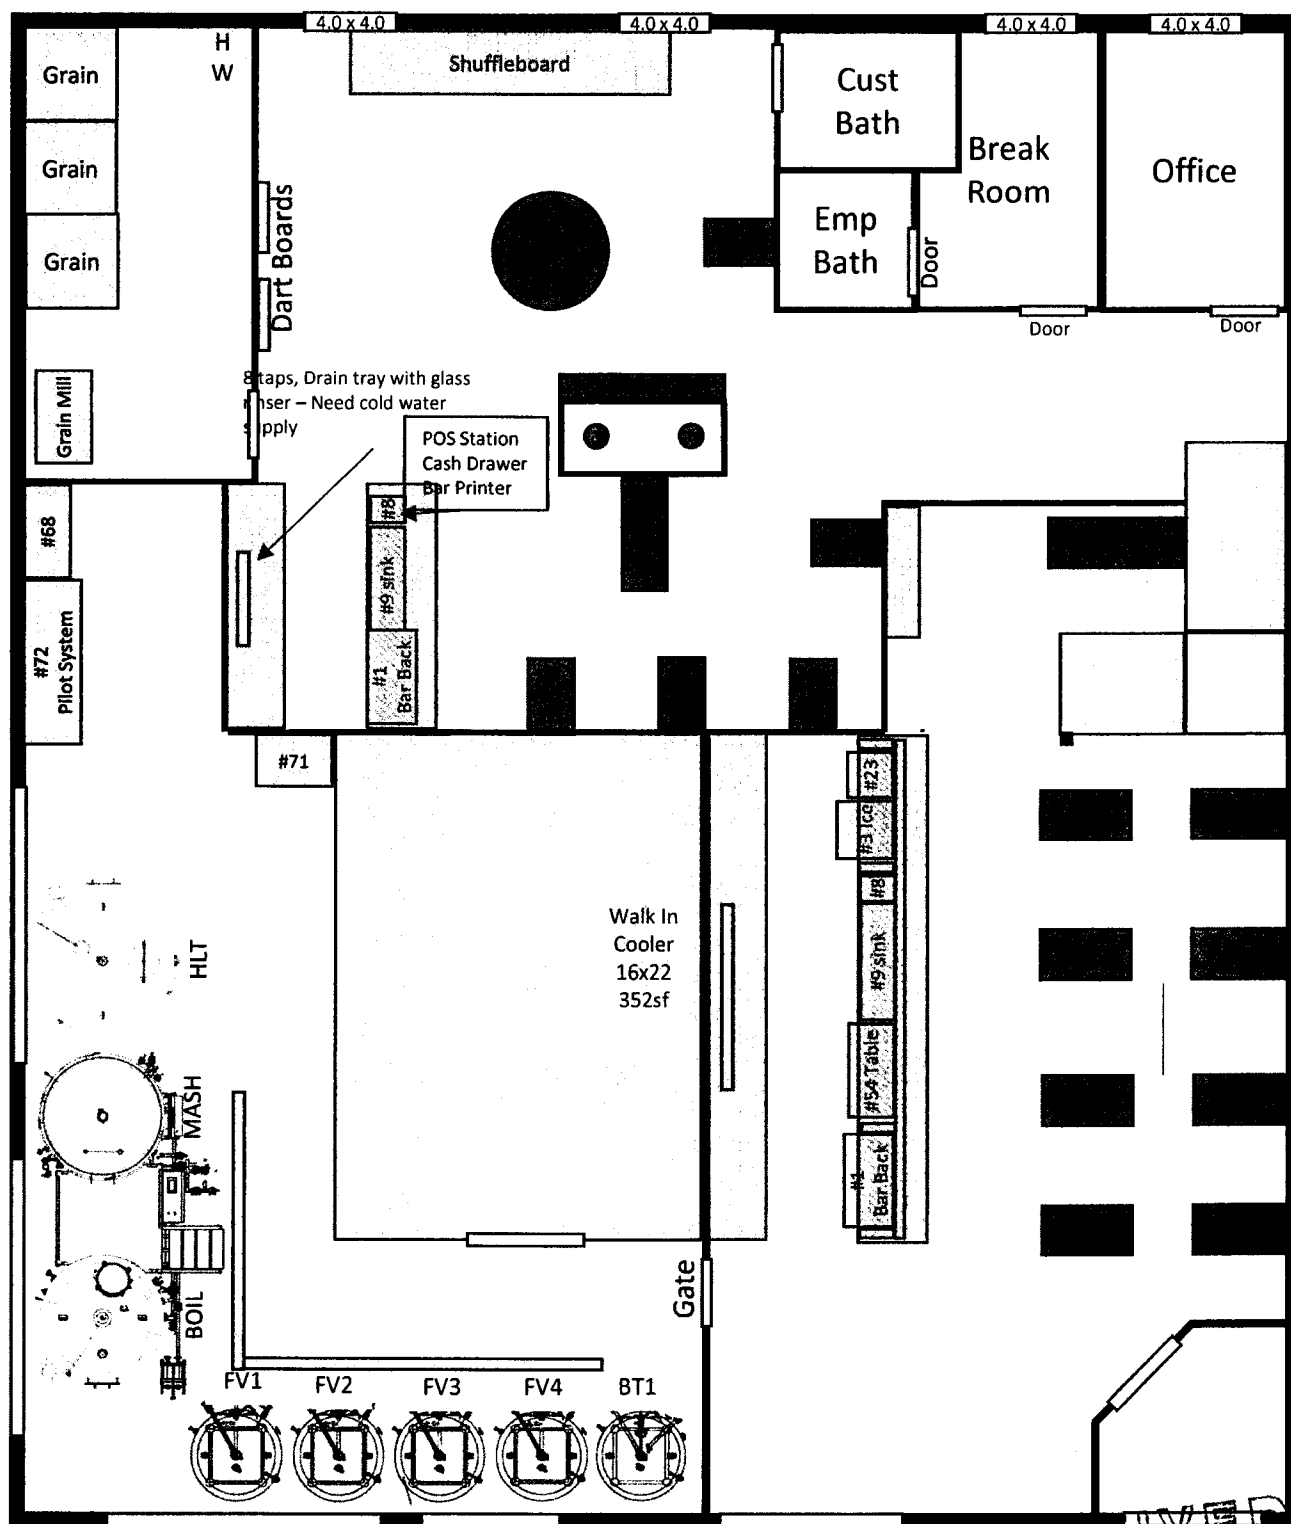

RECEIVED

NOV 14 2019

Hwy 95

IDAHO STATE POLICE
ALCOHOL BEVERAGE CONTROL