

PROJECT NUMBER
19-024

ISSUE DATE:
SEPTEMBER 25, 2019

REVISIONS:
No. Date Description
1 11/21/2019 Revision 1
2 1/16/2020 Revision 2

NOTE:
The drawings shall not be used for construction or other purposes without the written consent of the architect. The architect shall not be responsible for any errors or omissions in the drawings, including those caused by the contractor or other parties. The architect shall not be responsible for any damage or injury resulting from the use of the drawings.

MAVERIK

MAVERIK, INC. STORE
60 SOUTH 300 EAST
MALAD, IDAHO 83252


EQUIPMENT
FLOOR PLAN

A1.5

JZW
ARCHITECTS

APR 16 2020

IDAHO STATE POLICE
CRIMINAL INVESTIGATION DIVISION

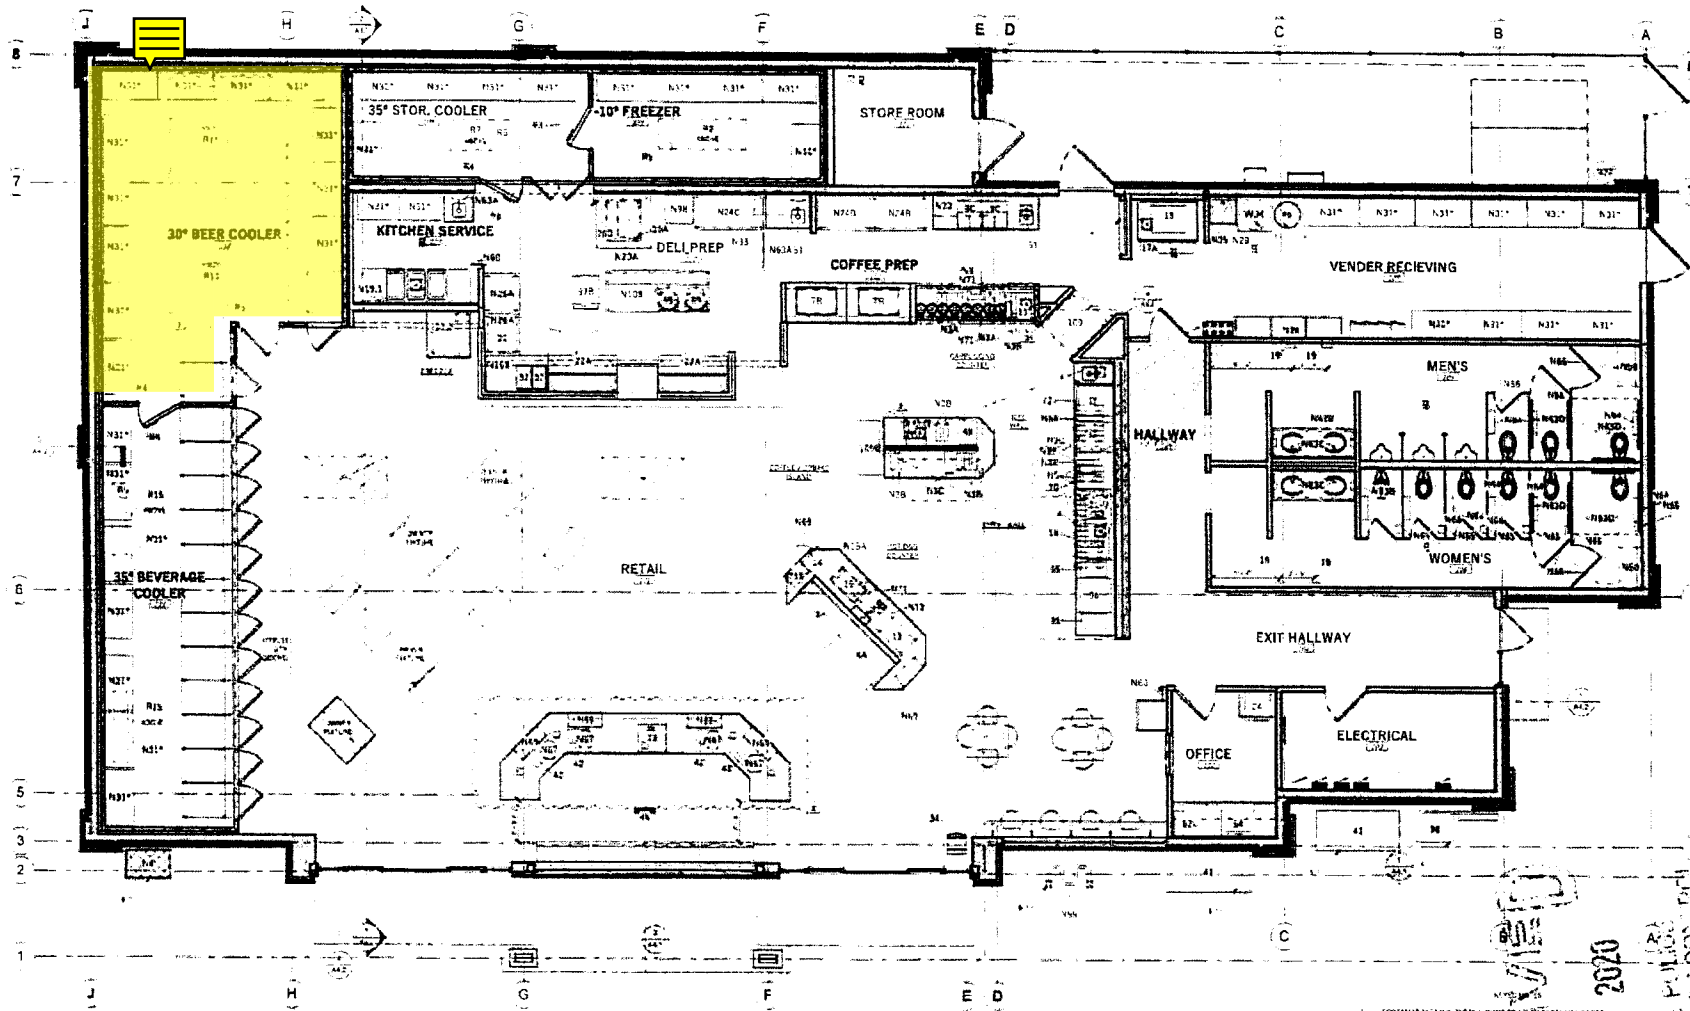

EQUIPMENT FLOOR PLAN
1/4\"/>