


2-22762 & 20-19534

BLOG A

BUILDING INSPECTION

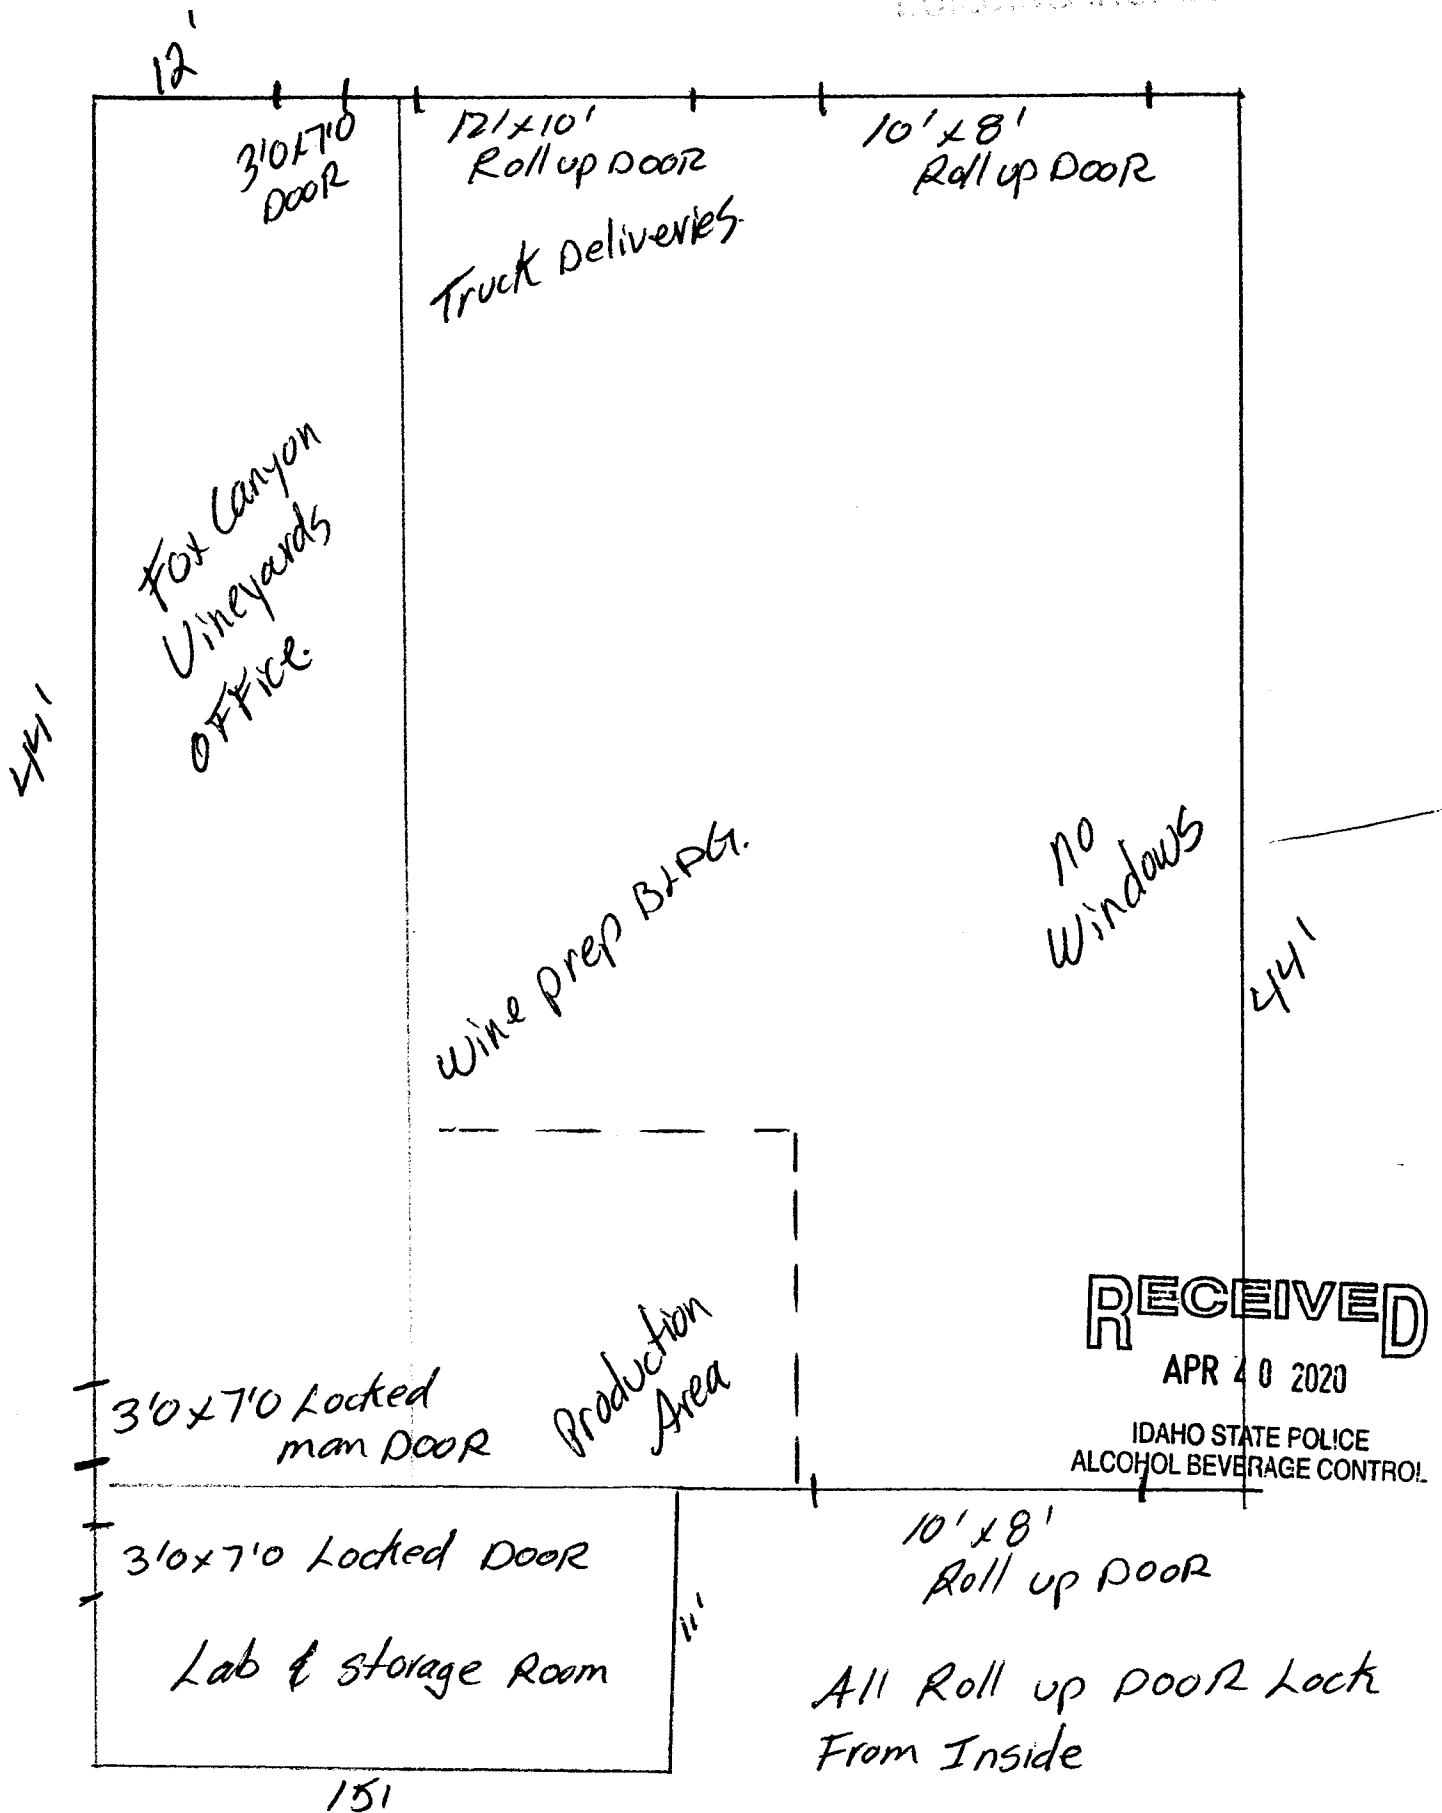


Z-22762 & 19554

BLDG B

BUILDING INSPECTION

Downstairs Basement
Area.

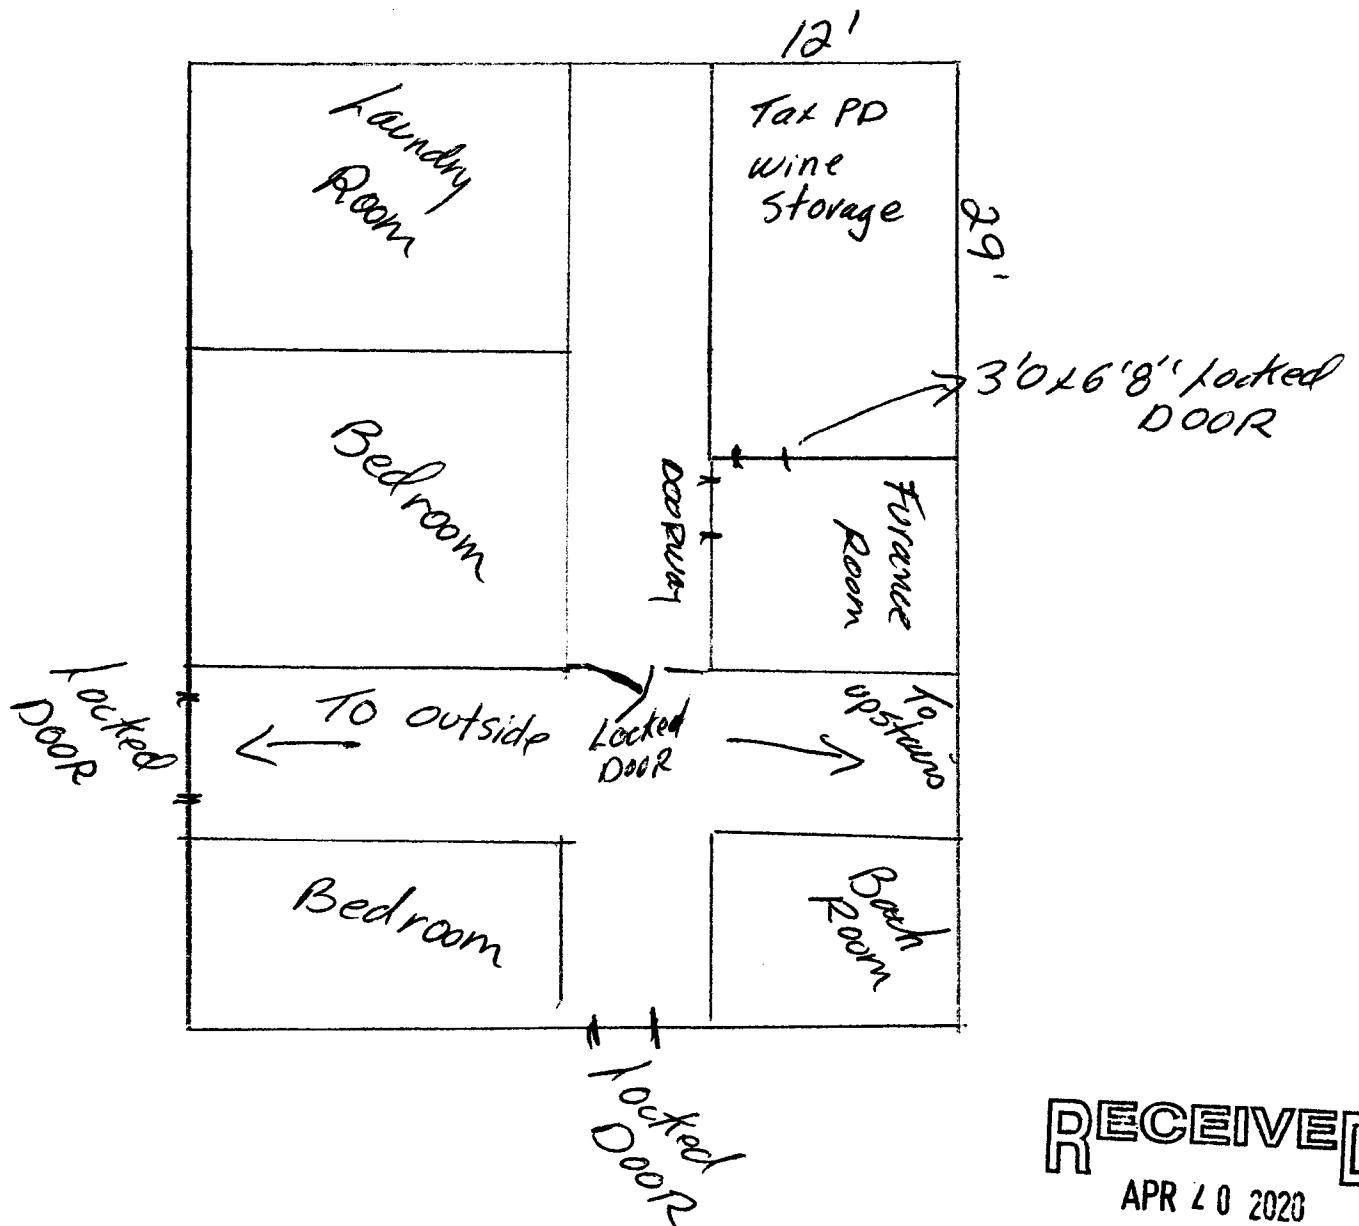

RECEIVED


APR 20 2020

IDAHO STATE POLICE
ALCOHOL BEVERAGE CONTROL

2-22752 * 20-19554

~~BLDG C~~ BLDG C

OUTSIDE WALL

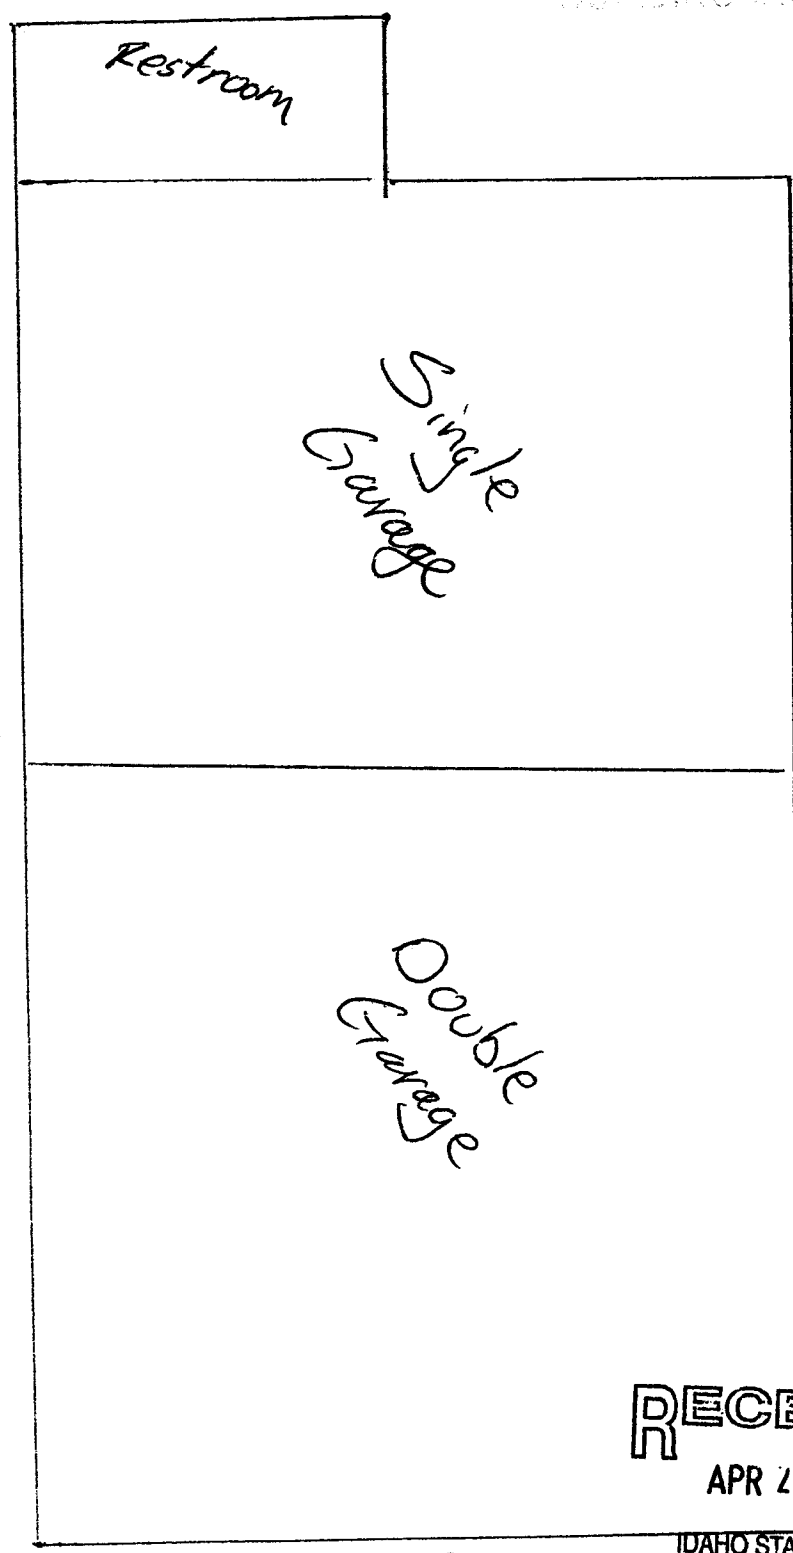

no wine stored in this Area

RECEIVED

APR 20 2020

IDAHO STATE POLICE
ALCOHOL BEVERAGE CONTROL


2-22752 * 20-19584

Hill




BUILDING INSPECTION


44'

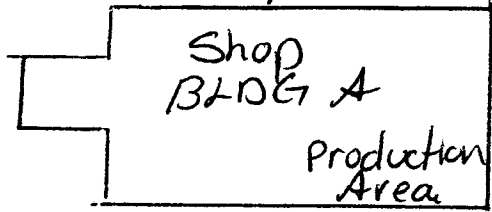

40'

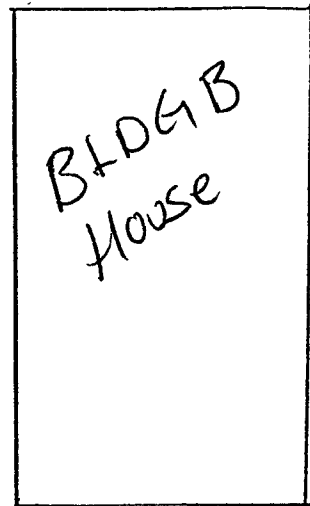


BLDG B
House

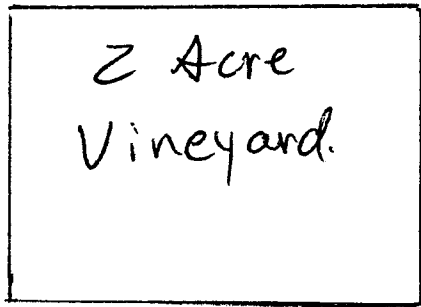

2 Acre
Vineyard.

Driveway

Parking
Lot

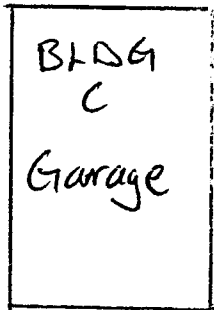

BLDG
C
Garage

See attached
Drawings
BLDG'S A, B, C.

RECEIVED

APR 20 2020

IDAHO STATE POLICE
ALCOHOL BEVERAGE CONTROL