


Legend

- | | |
|-----------------------------|---------------------------------|
| 1. Chef Office | 16. House Keeping |
| 2. Dry Storeroom | 17. Electric Room |
| 3. Kitchen | 18. Guest Sitting Area |
| 4. Private Dining Room | 19. Secure storage for Liquor |
| 5. Server Station | 20A. Bar Seating |
| 6. Main Dining Room | 20B. Back Bar |
| 7. Lobby/Reading Room | 21. Private Dining Room Patio |
| 8. Food and Beverage Office | 22. Server Station/Wine Storage |
| 9. Office | 23. Wine Storage |
| 10. Reception | 24A. Upper Patio |
| 11. Main Entrance | 24B. Upper Patio |
| 12. Coat Closet | 25A. Lower Patio |
| 13. Dry Storage | 25B. Lower Patio |
| 14. Ladies Bathroom | 26. River Patio |
| 15. Mens Bathroom | A. Storage |

Note:

- 4, 6, 7, 18, 24A, 24B, 26 have tables and chairs
- 20A has tables, chairs, and bar seating

RECEIVED
 JUN 01 2020
 IDAHO STATE POLICE
 ALCOHOL BEVERAGE CONTROL

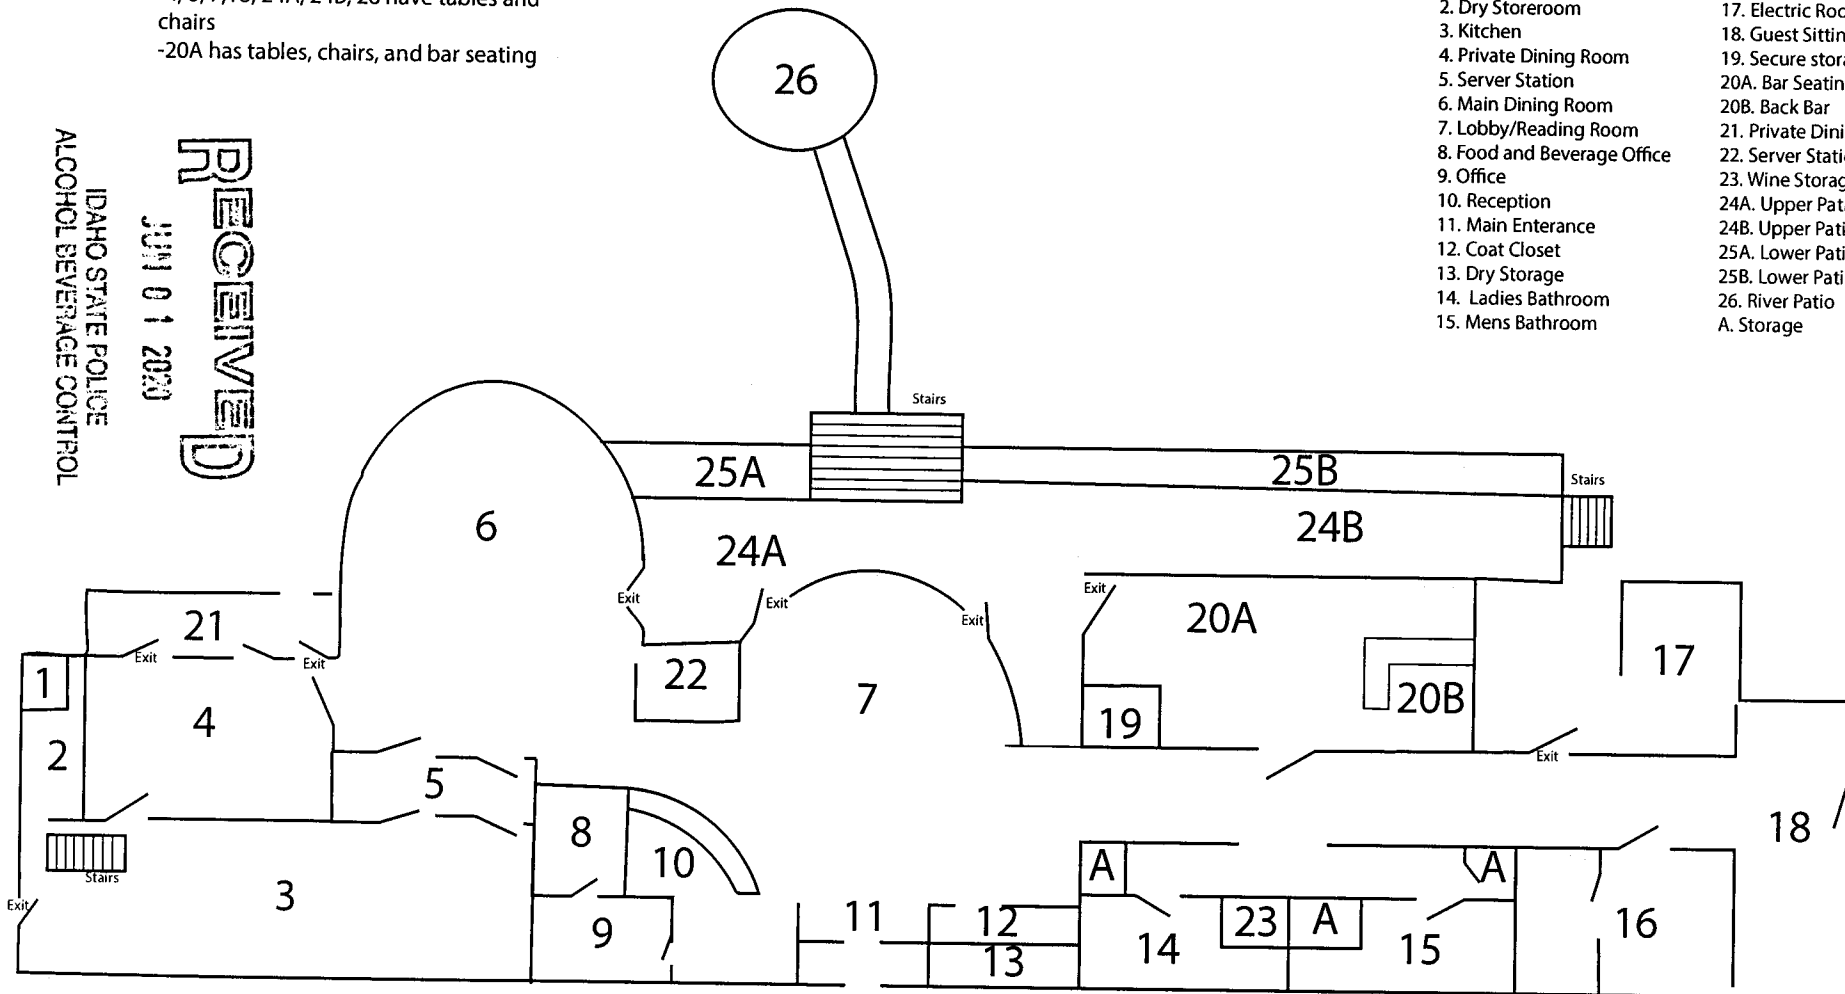

Premises ID

813-140