


FLOOR PLAN
VA-10

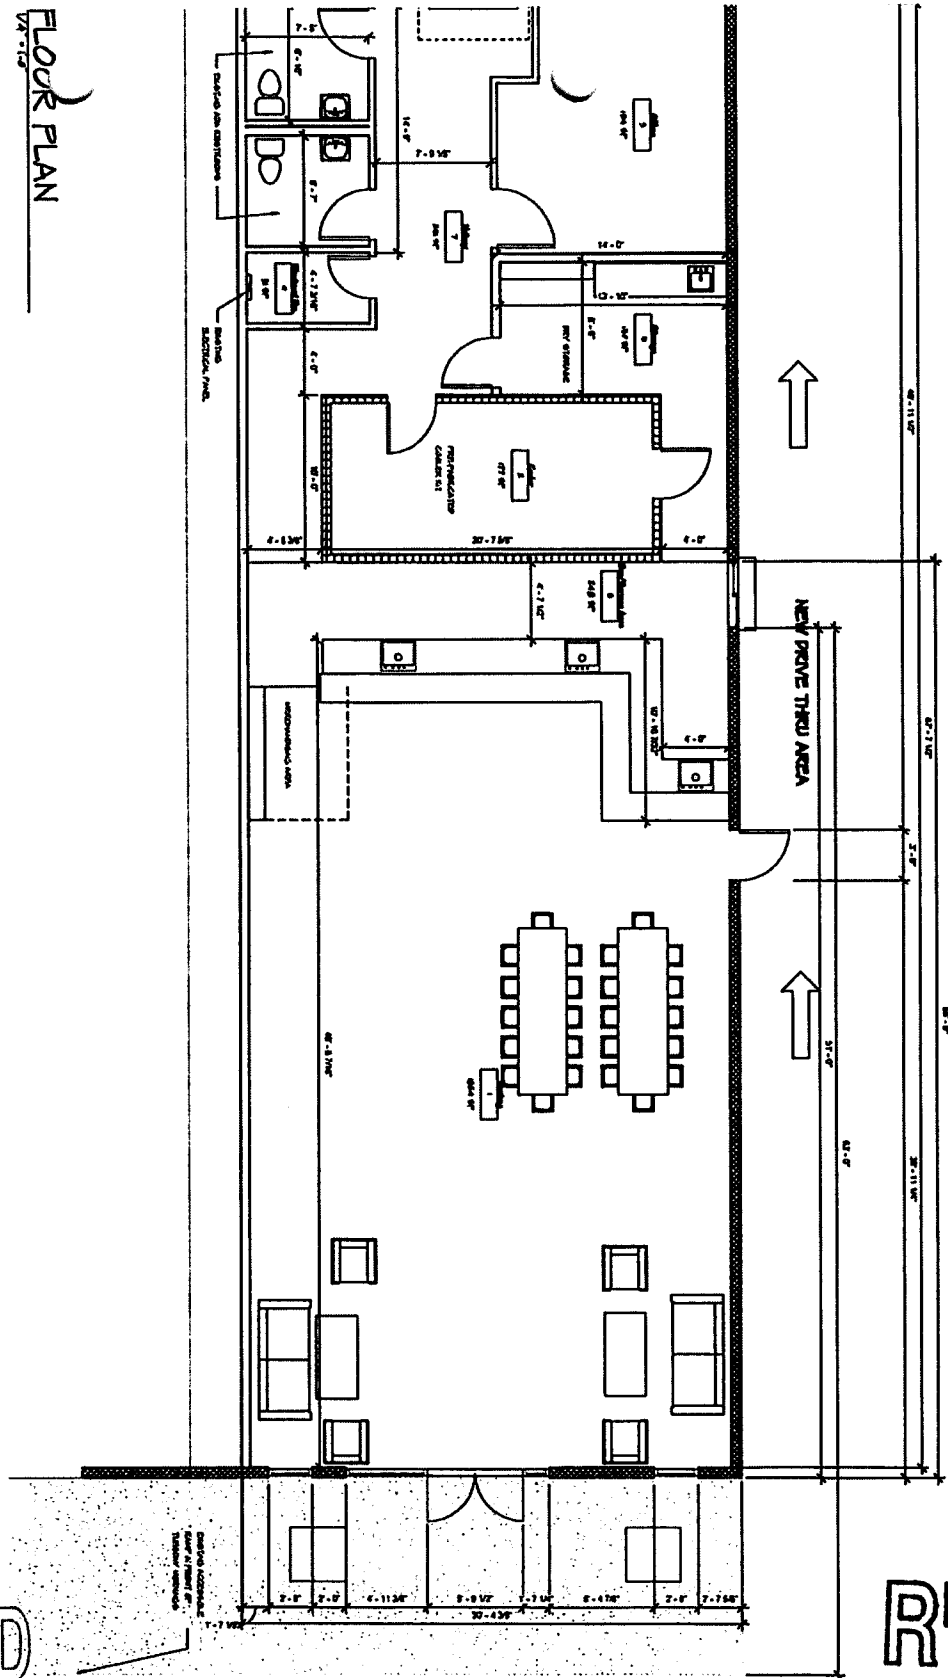

BC 511
6/30/2020

RECEIVED

JUN 19 2020

IDAHO STATE POLICE
ALCOHOL BEVERAGE CONTROL

Premises ID K-19011

REC
JUN

IDAHO STATE
ALCOHOL BEVERAGE CONTROL

A21



The Growler Guys
225 W. Appleway Ave.
Coeur d'Alene, ID 83814

Main Level Floor Plan
Preliminary
04/10/2016

No. Description Date

JL Design & Construction

118 N. 7th St.
Coeur d'Alene, ID 83814
208 860-7215 // jld@jld.com