


Premises ID K-28730

* FLOOR PLAN FOR DISPLAY BEER & WINE

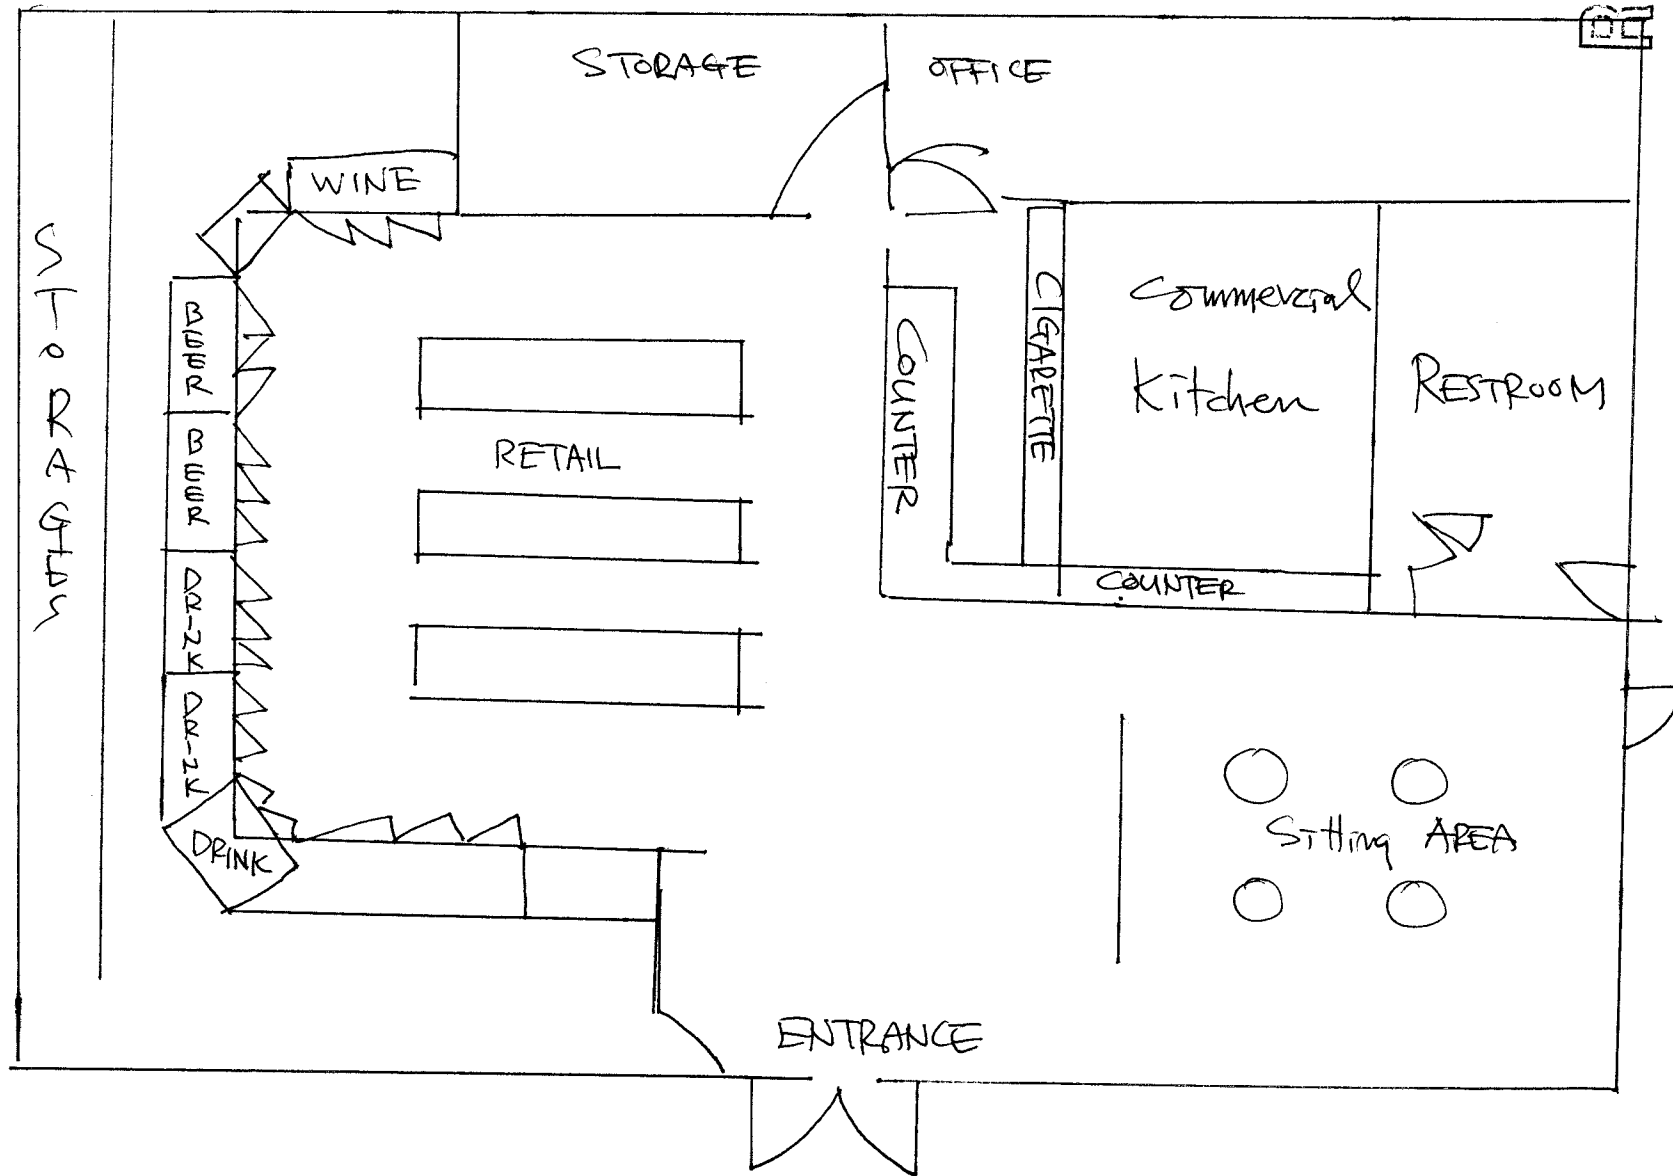

RECEIVED

JUL 15 2020

IDAHO STATE POLICE
ALCOHOL BEVERAGE CONTROL