


Floor Plans

Premises ID N-31

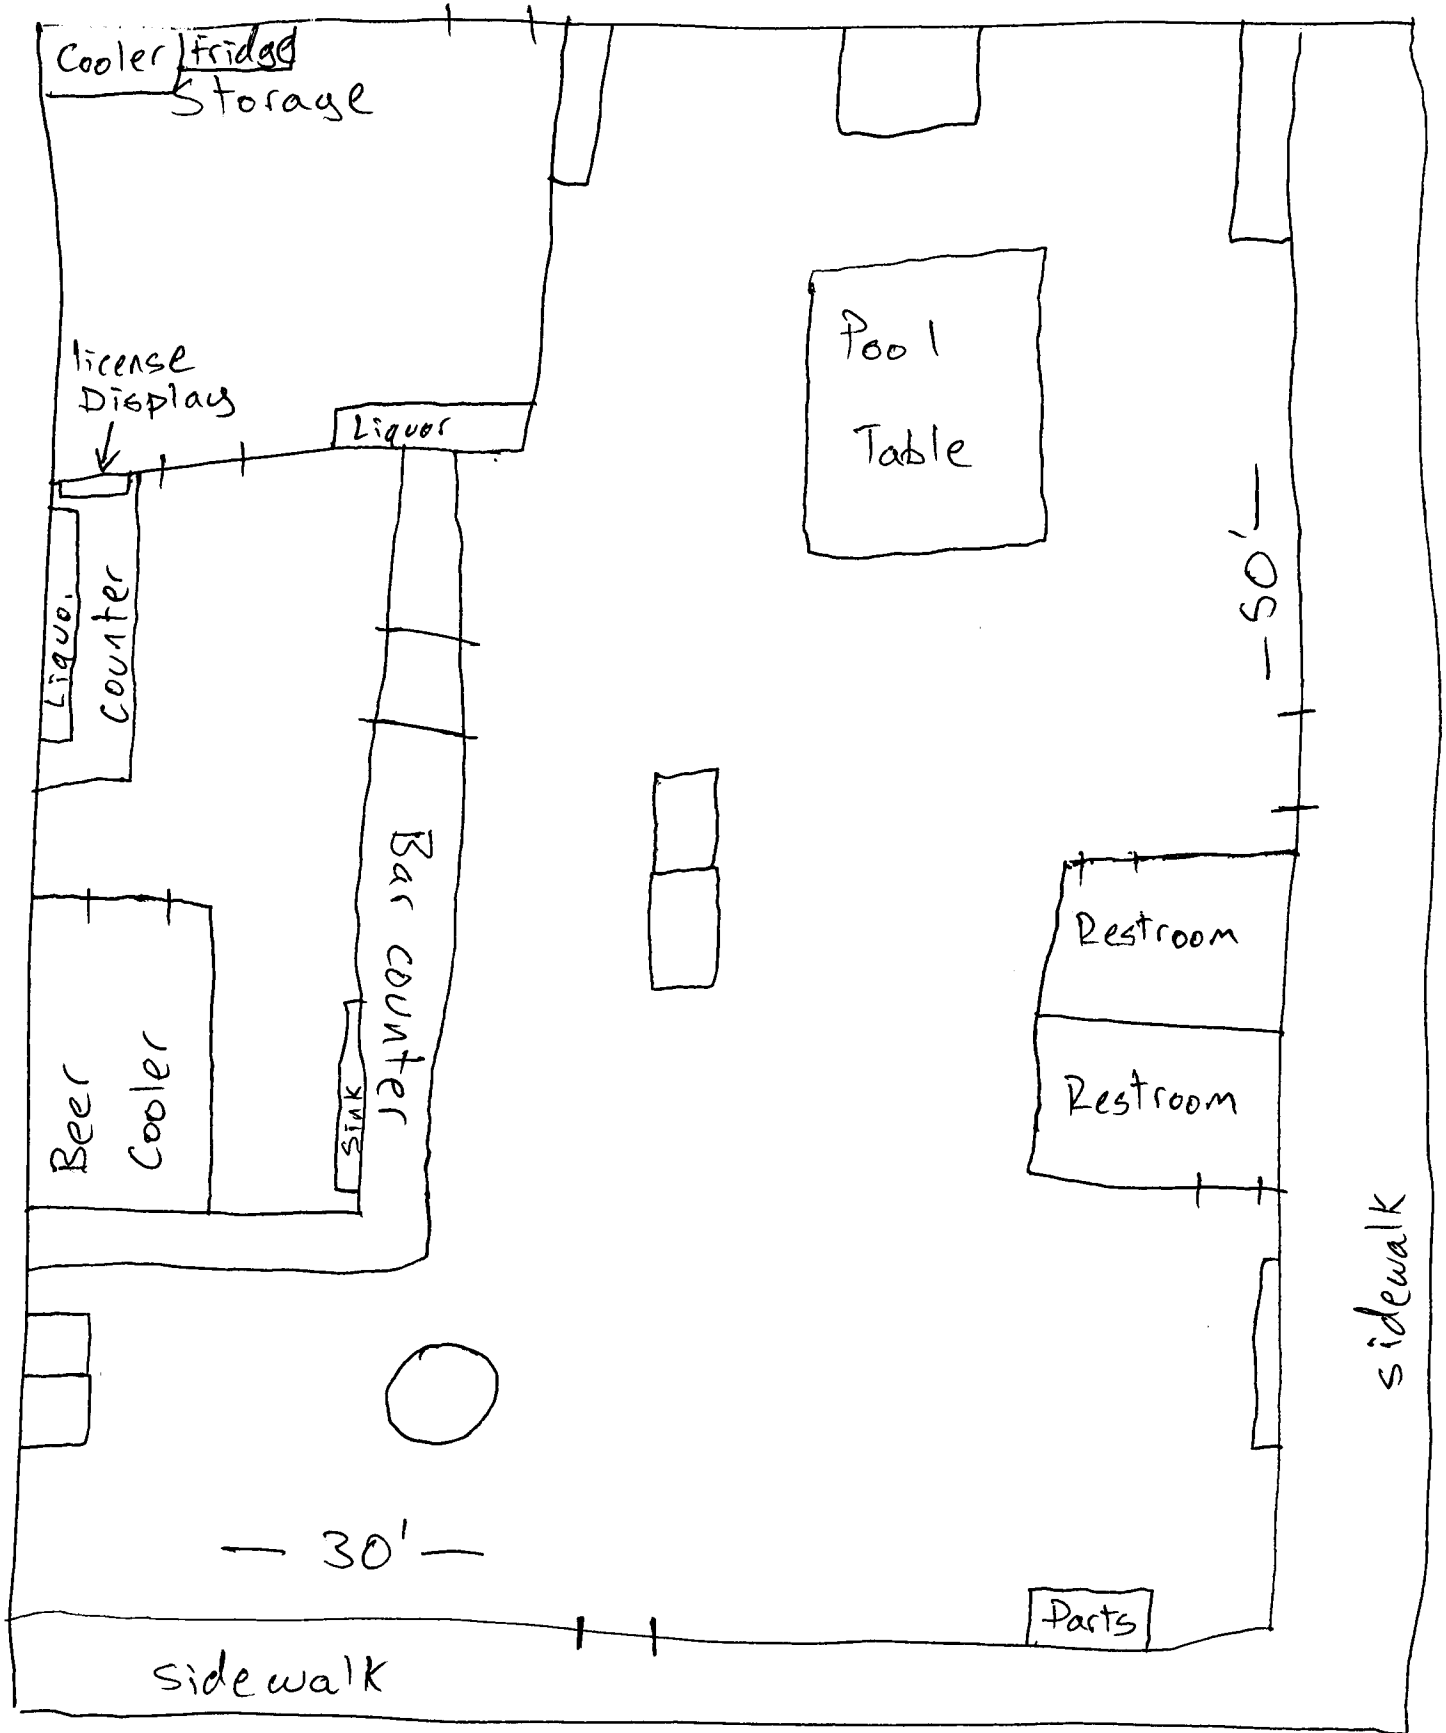

RECEIVED

AUG 07 2020

IDAHO STATE POLICE
ALCOHOL BEVERAGE CONTROL