


Item 9. Page 1 of 2, Page 2 remains unchanged.

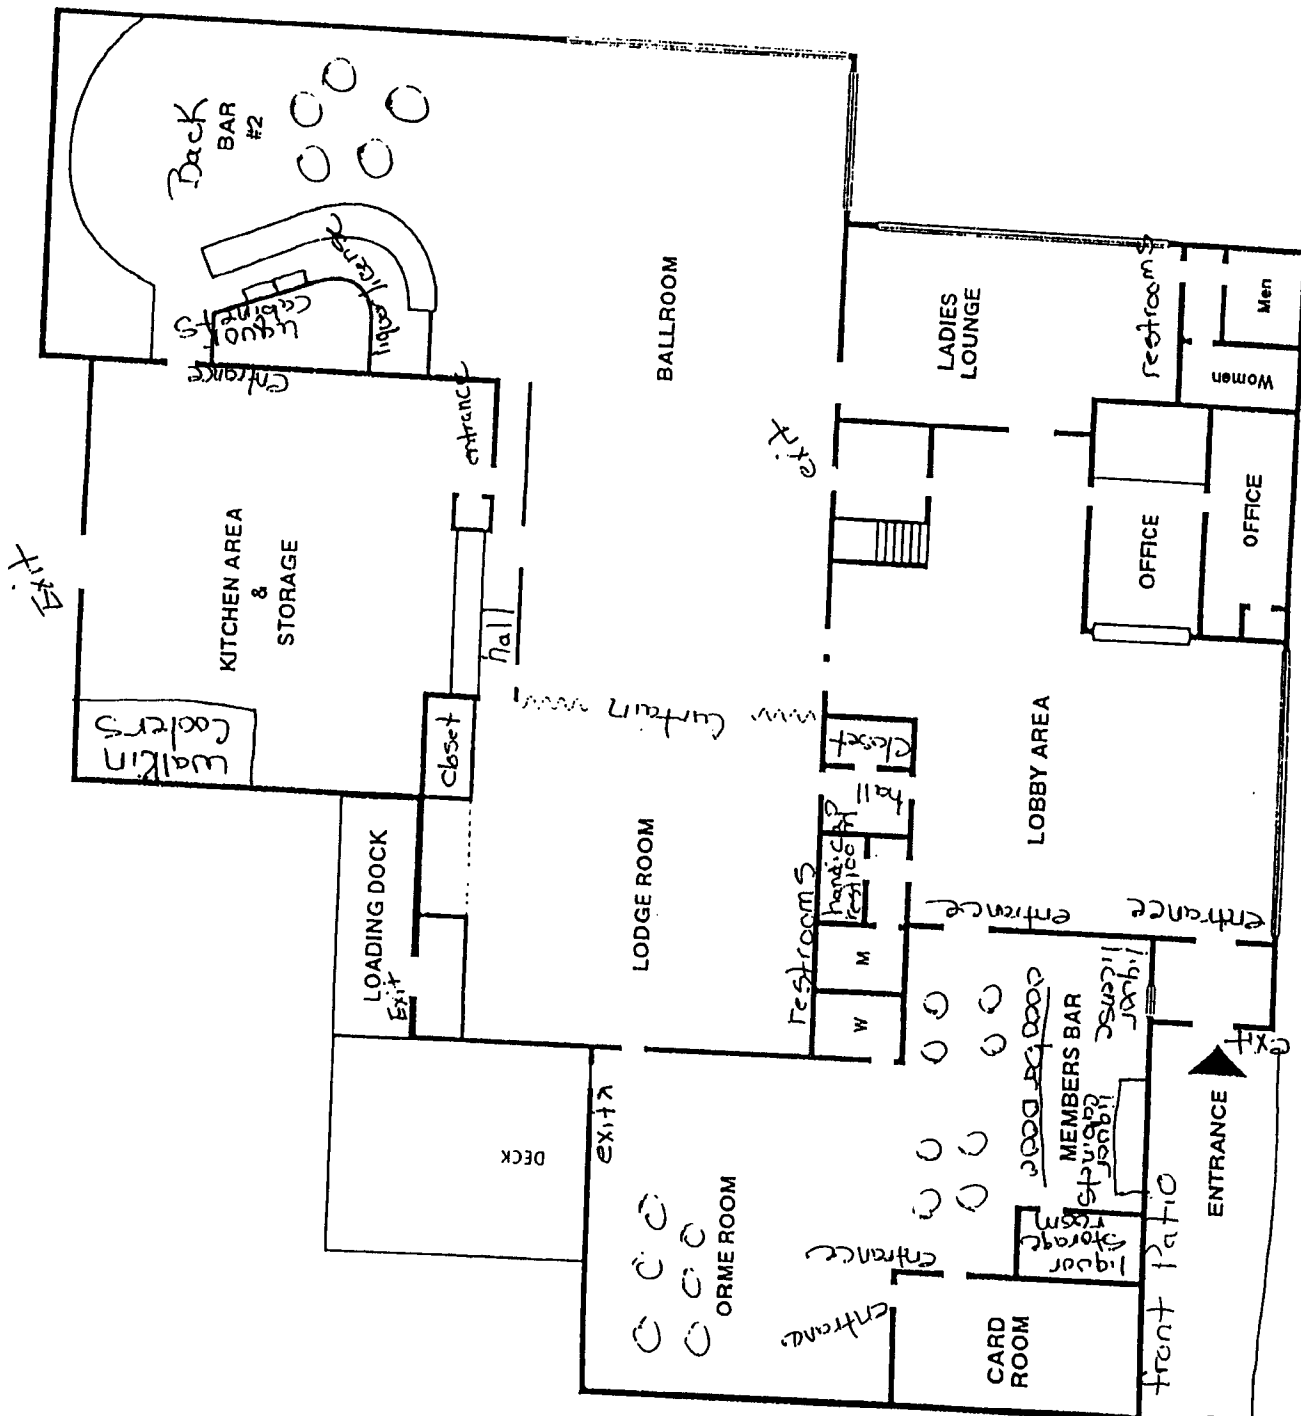

RECEIVED

SEP 23 2020


IDAHO STATE POLICE
ALCOHOL BEVERAGE CONTROL

RECEIVED

Aug 27 2020

IDAHO STATE POLICE
ALCOHOL BEVERAGE CONTROL

8B-79 200

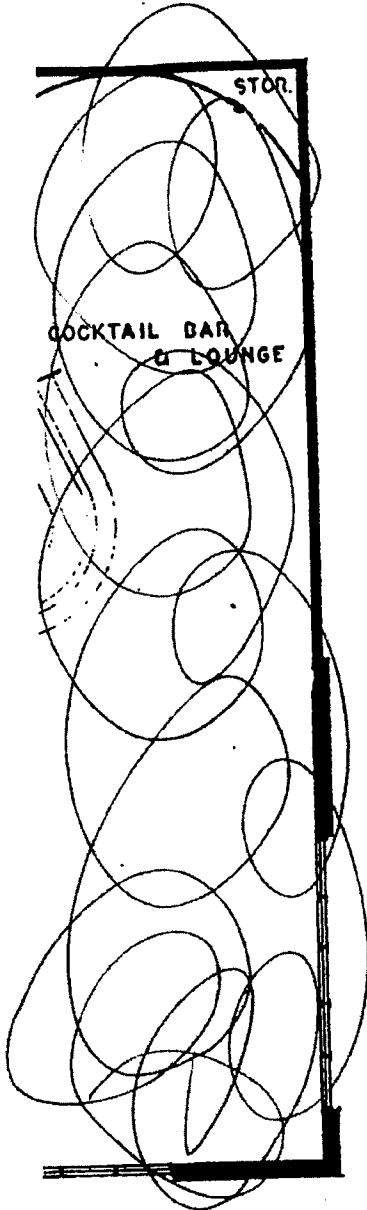



COCKTAIL BAR
& LOUNGE

LOWER LEVEL FLOOR PLAN



IN FLOOR PLAN
P.O. ELKS NO. 1087
340 FALLS, IDAHO

A. SUNDBERG & ASSOC., ARC

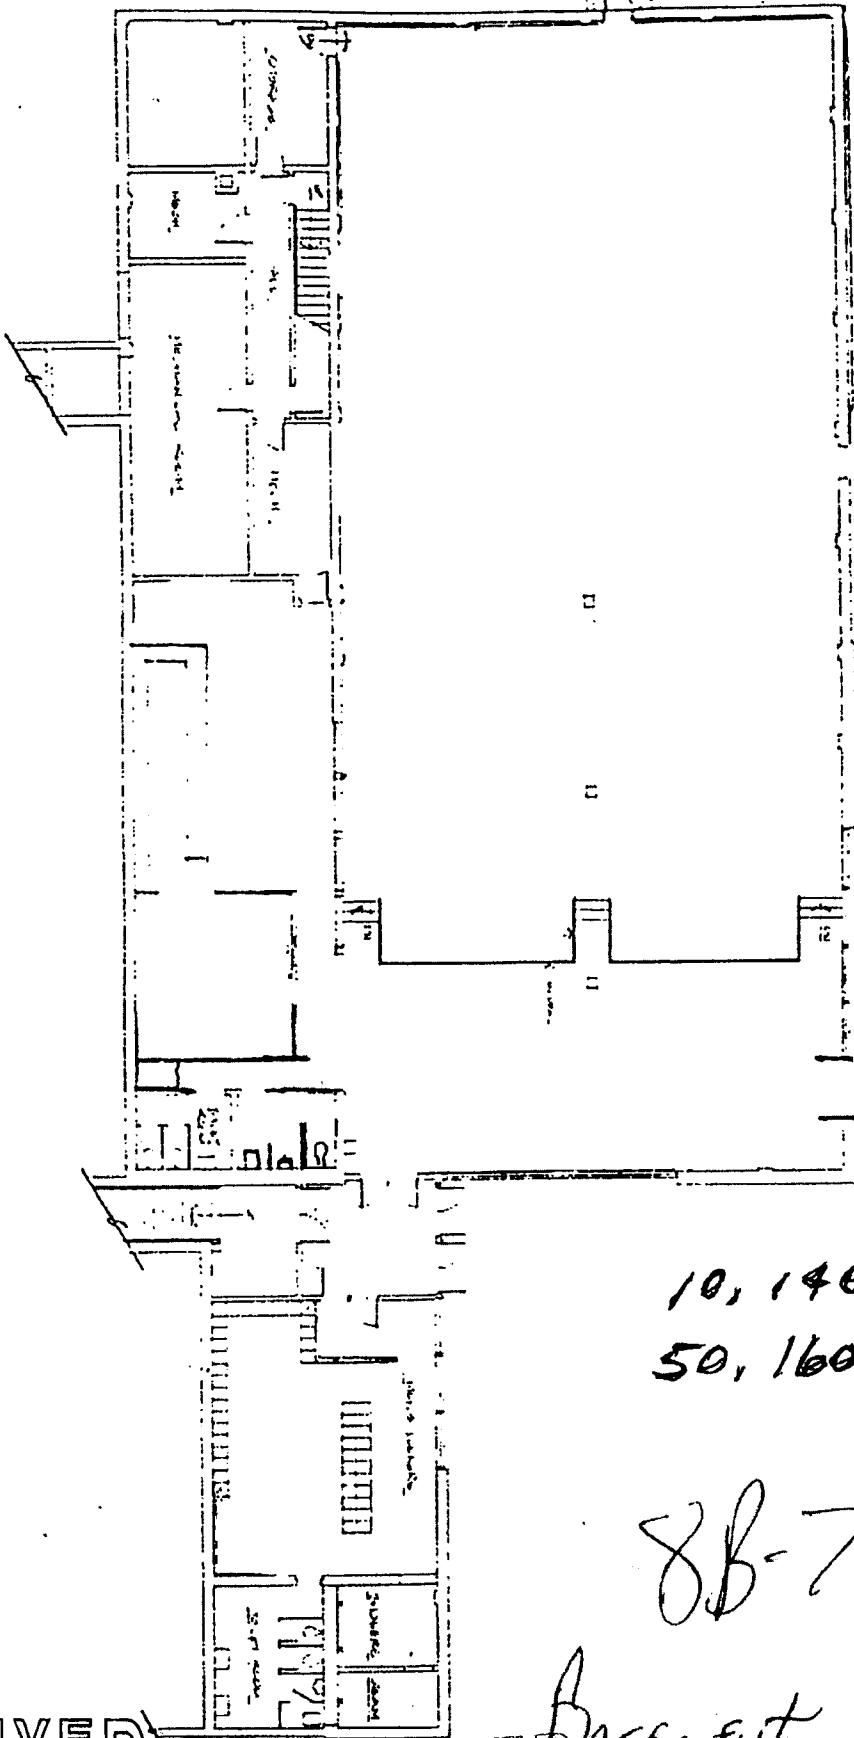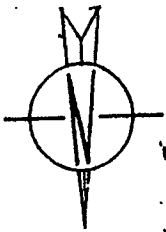

10,140 Down
50,160 Upper

8B-79

RECEIVED

SEP 23 2020

IDAHO STATE POLICE
ALCOHOL BEVERAGE CONTROL

RECEIVED

SEP 13 2019

IDAHO STATE POLICE
ALCOHOL BEVERAGE CONTROL

Basement

9-11-19 CG