

EXISTING

Premises ID 10-9

PROJECT

Hotel Malad Lounge

SHEET

OF


DATE


ENGINEER

PROJECT NUMBER

CHECKED

APPROVED

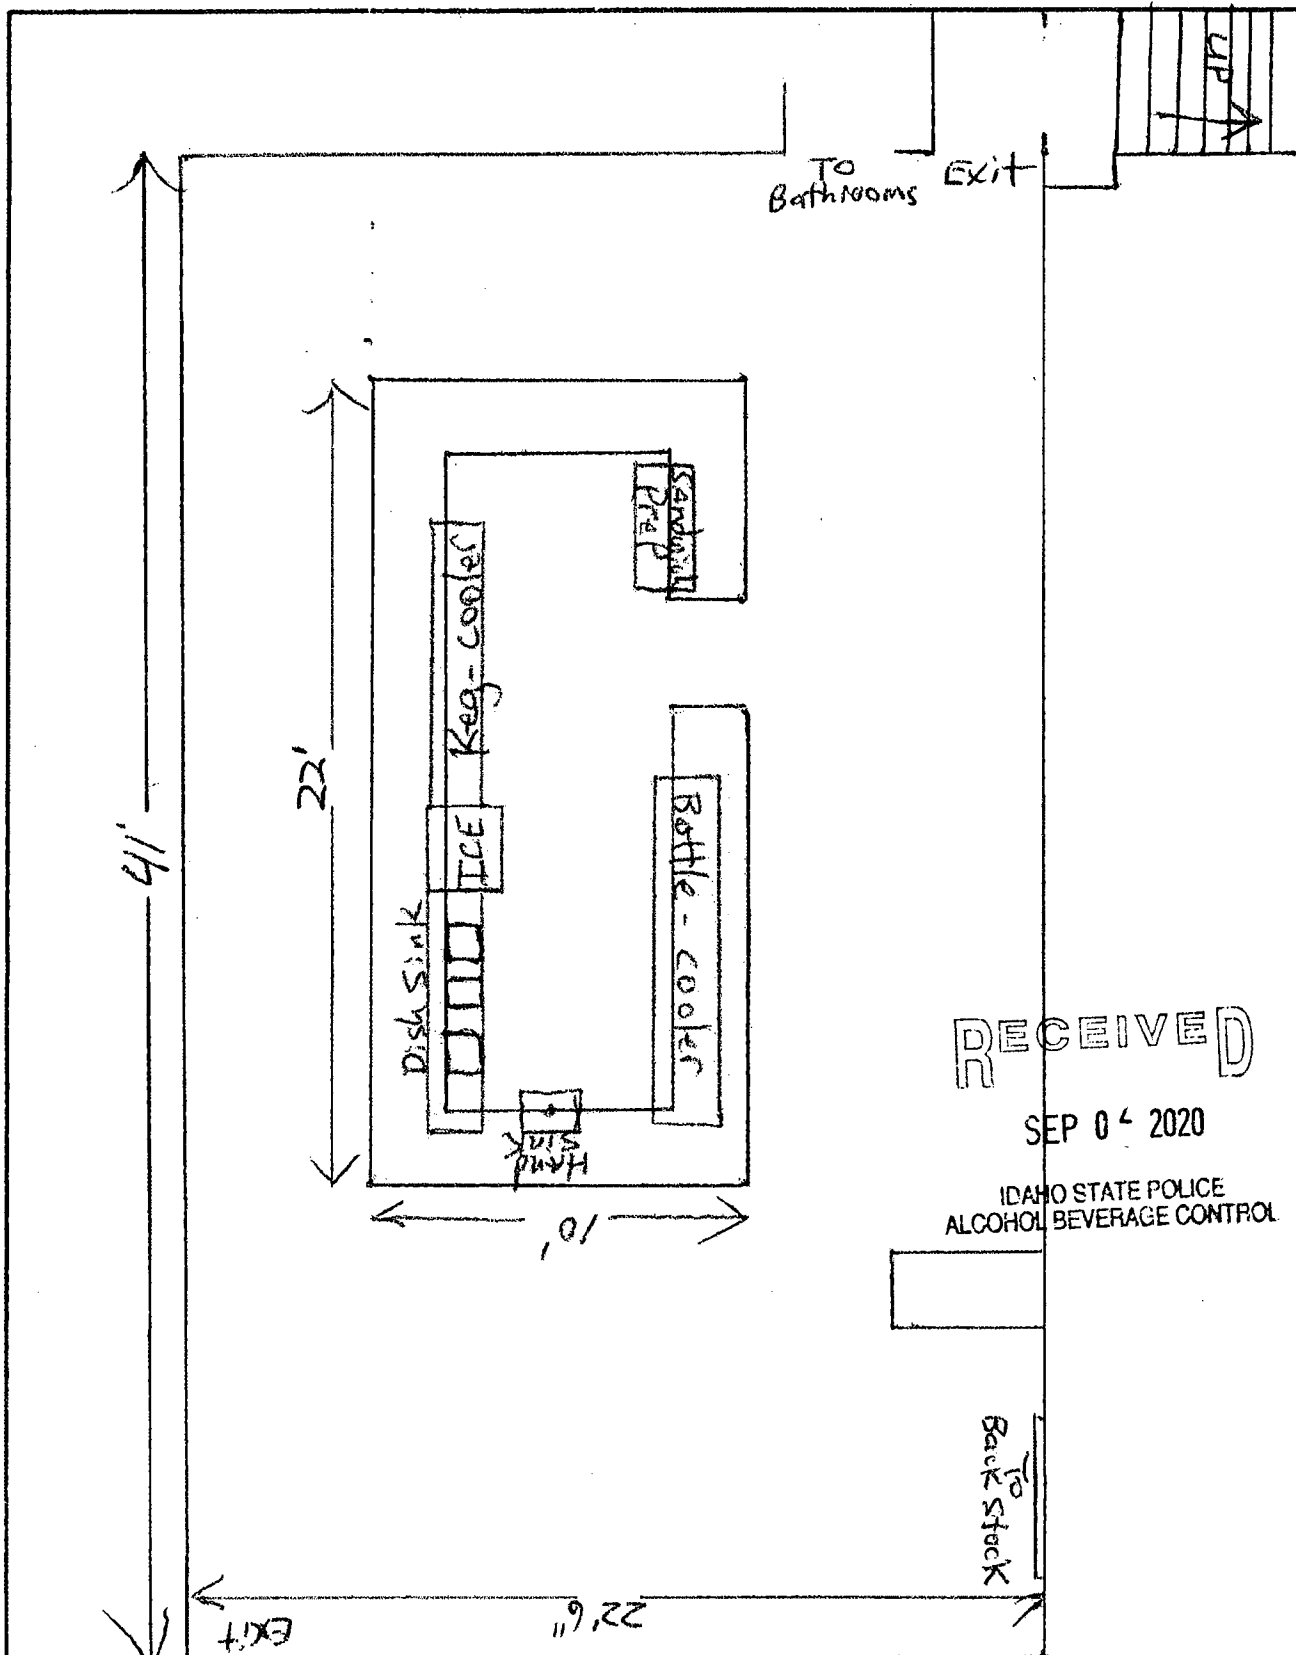

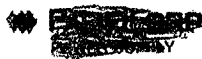

Existing

Premises ID 10-9

PROJECT

Hotel Malad Lounge

SHEET \_\_\_\_\_ OF \_\_\_\_\_

DATE


ENGINEER

PROJECT NUMBER

CHECKED

APPROVED

Lounge Bathrooms

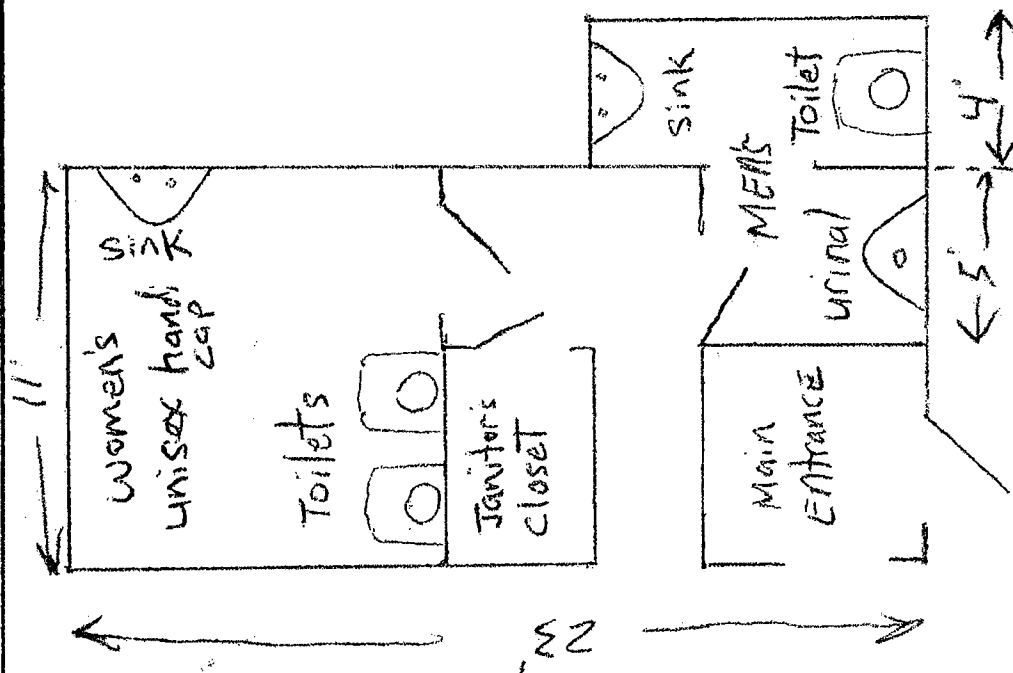

RECEIVED

SEP 04 2020

IDAHO STATE POLICE  
ALCOHOL BEVERAGE CONTROL