


Premises ID 2-29253

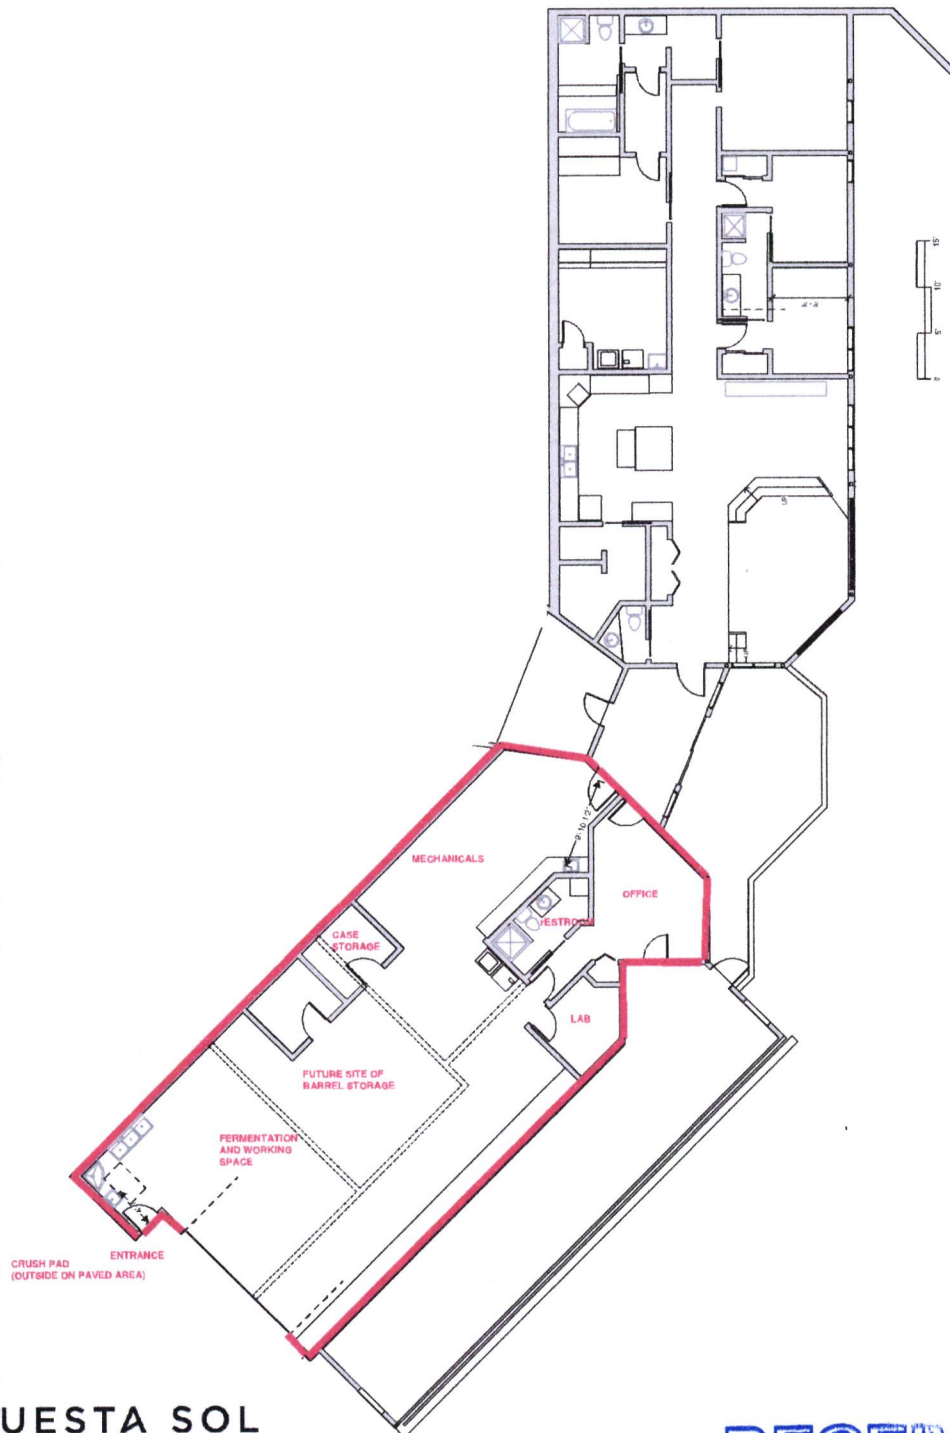

CUESTA SOL
VINEYARDS

WINERY PREMISES/FLOOR PLAN

RECEIVED

SEP 08 2020

IDAHO STATE POLICE
ALCOHOL BEVERAGE CONTROL