

Premises ID K-23003


THE BLUE SHELL
LC.

PROPOSED BAR
LENGTH 22 FT
FROM HALFWAY

TOTAL SQF
APPROX = 2200.

LICENSE DISPLAY
~~APPROXIMATE~~

DRAWINGS/
RENDERING
KATH KELLUM
AUG 2020

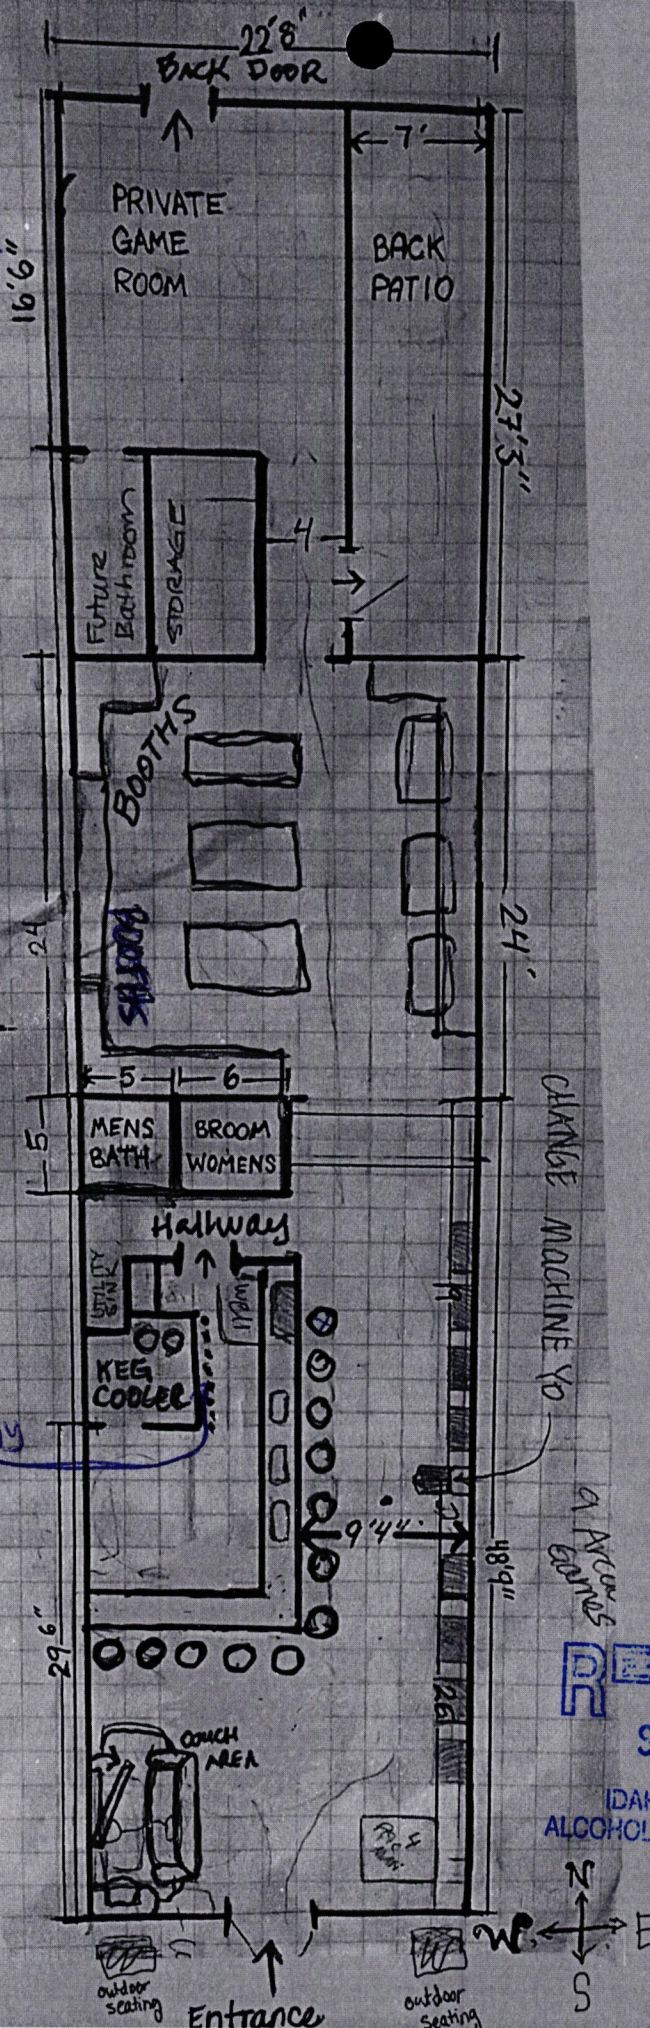

RECEIVED

SEP 25 2020

IDAH0 STATE POLICE
ALCOHOL BEVERAGE CONTROL