


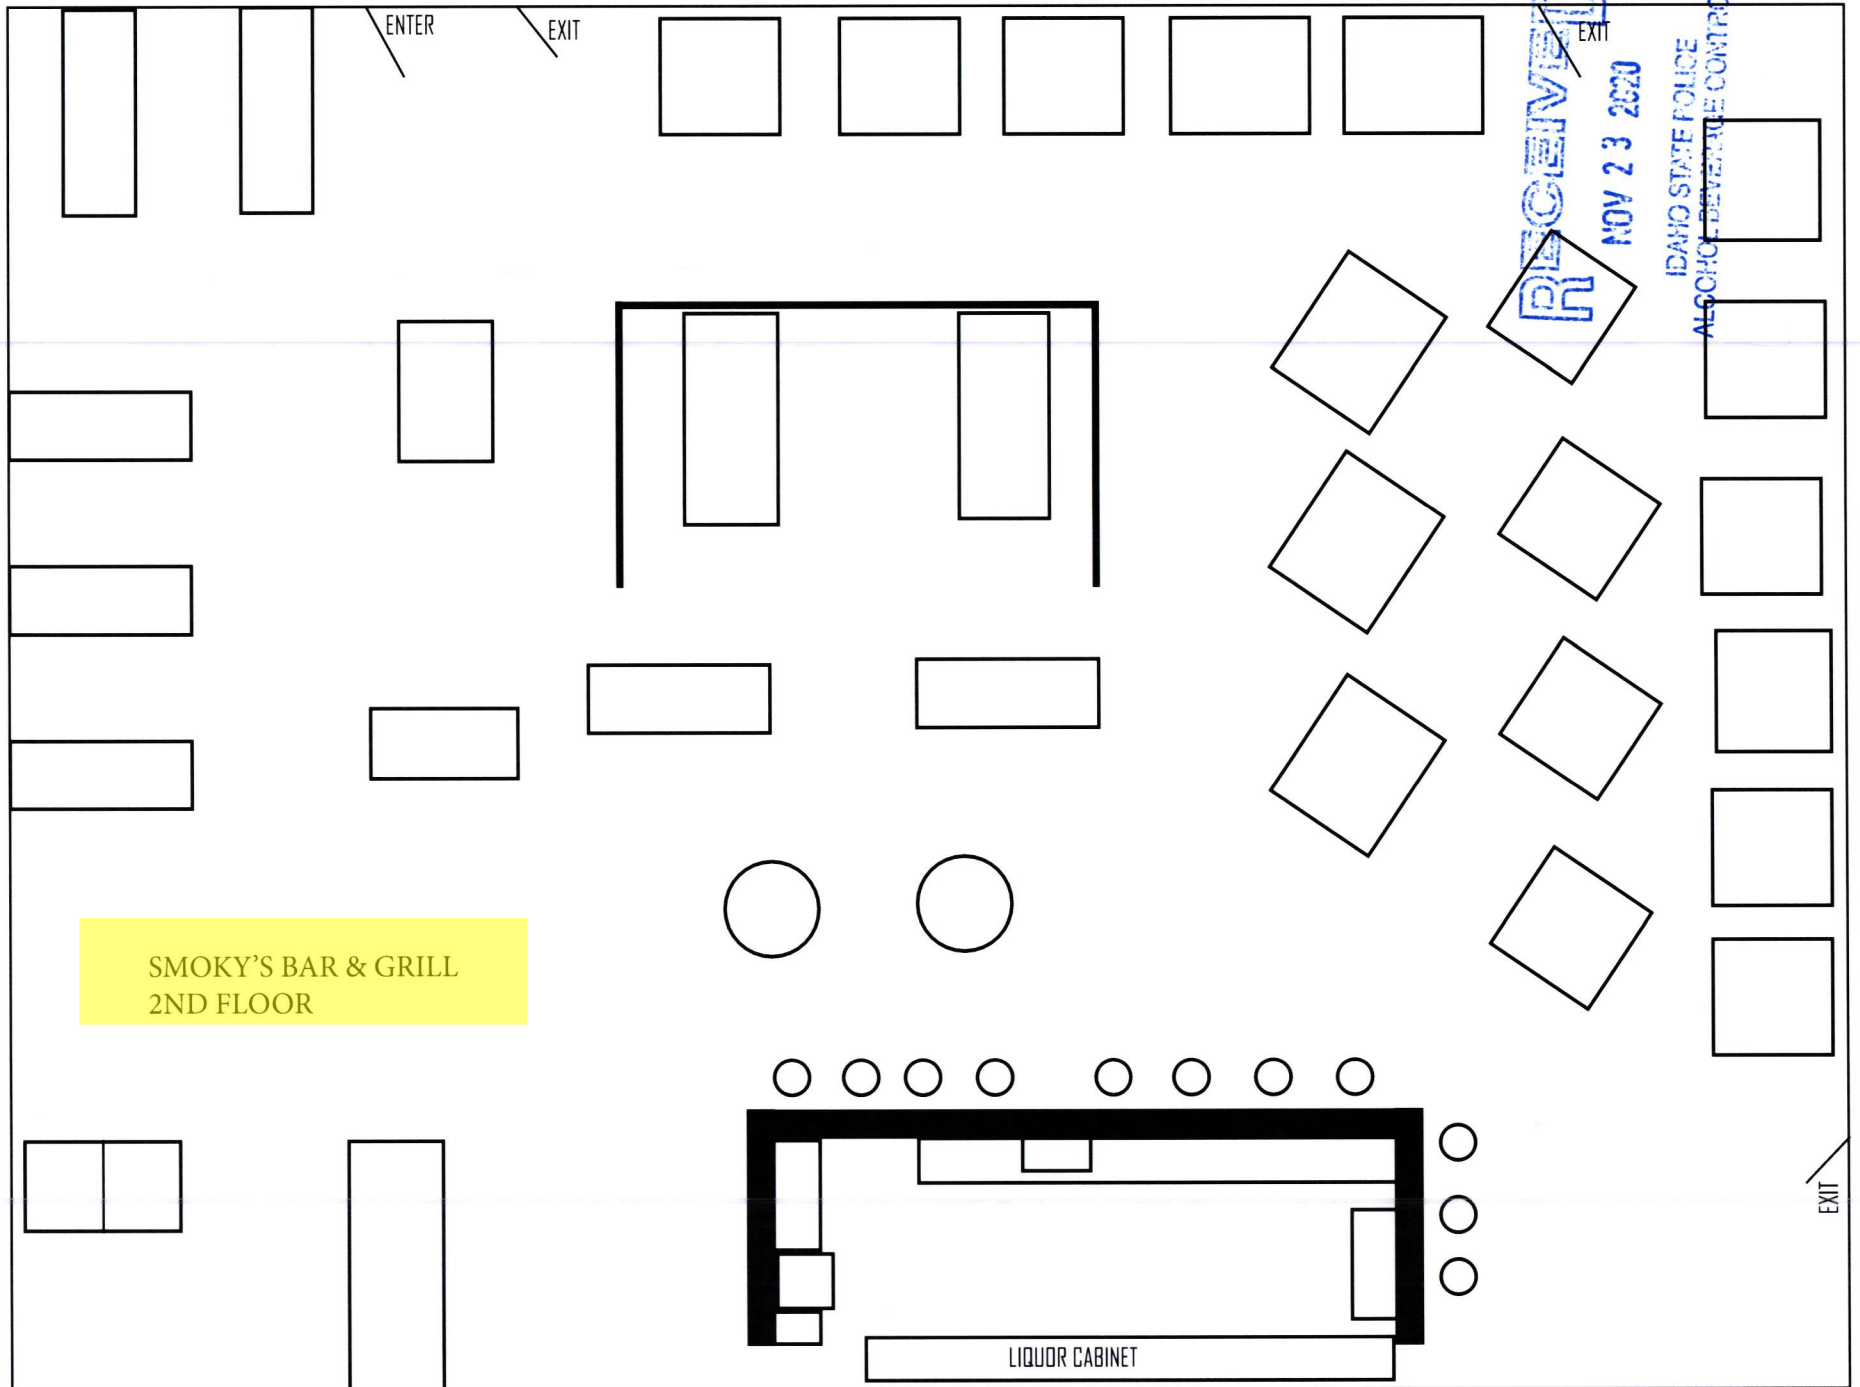


Premises ID 2A-31

RECEIVED


NOV 23 2020

IDAHO STATE POLICE
ALCOHOL BEVERAGE CONTROL

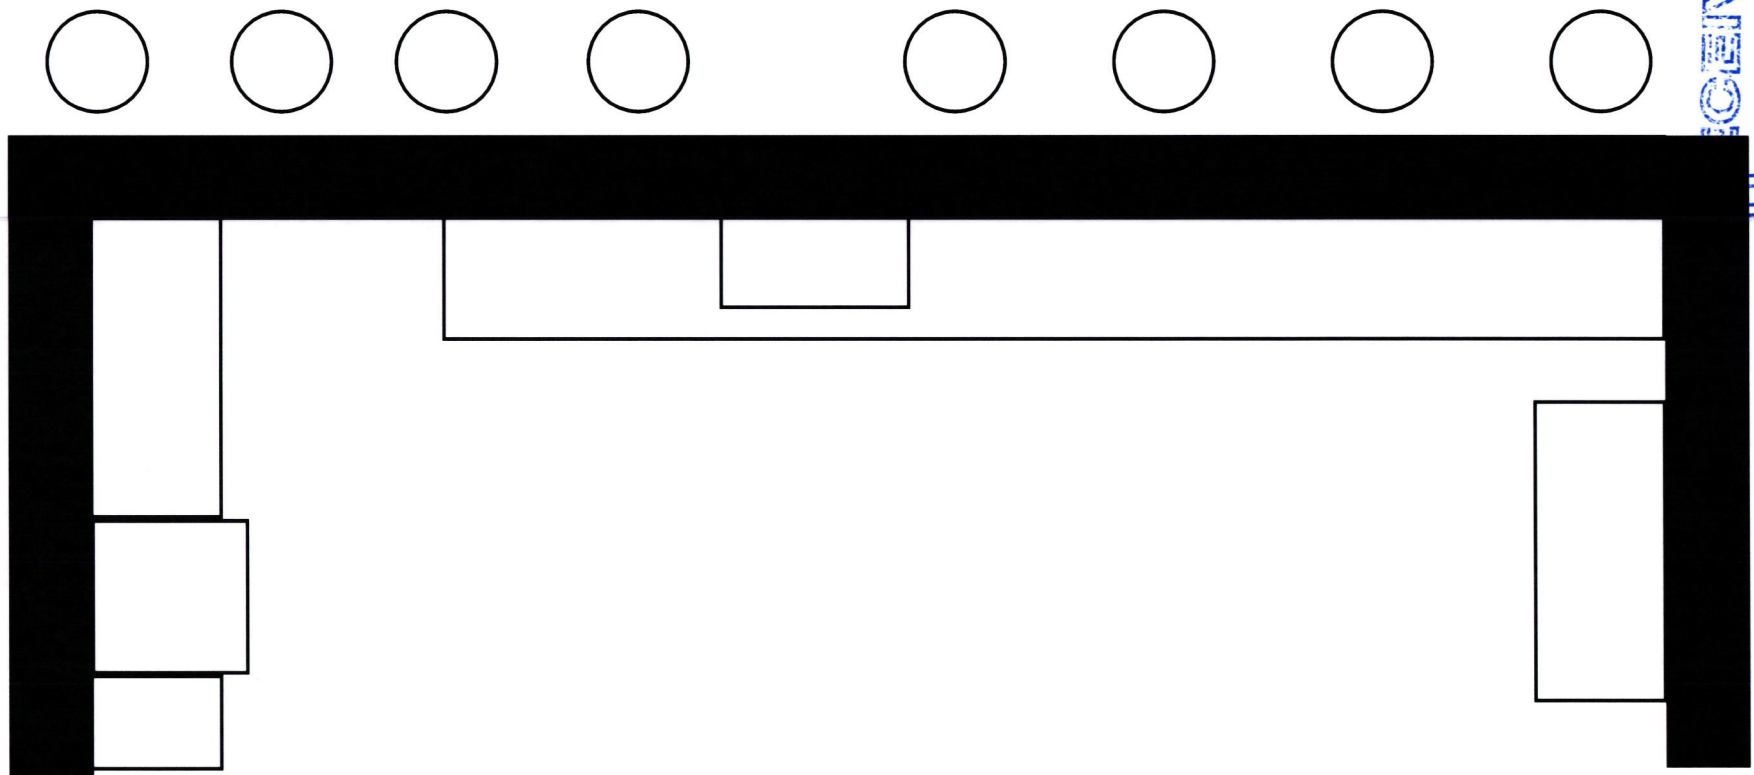

SMOKY'S BAR FLOOR PLAN
2ND FLOOR

Premises ID 2A-31

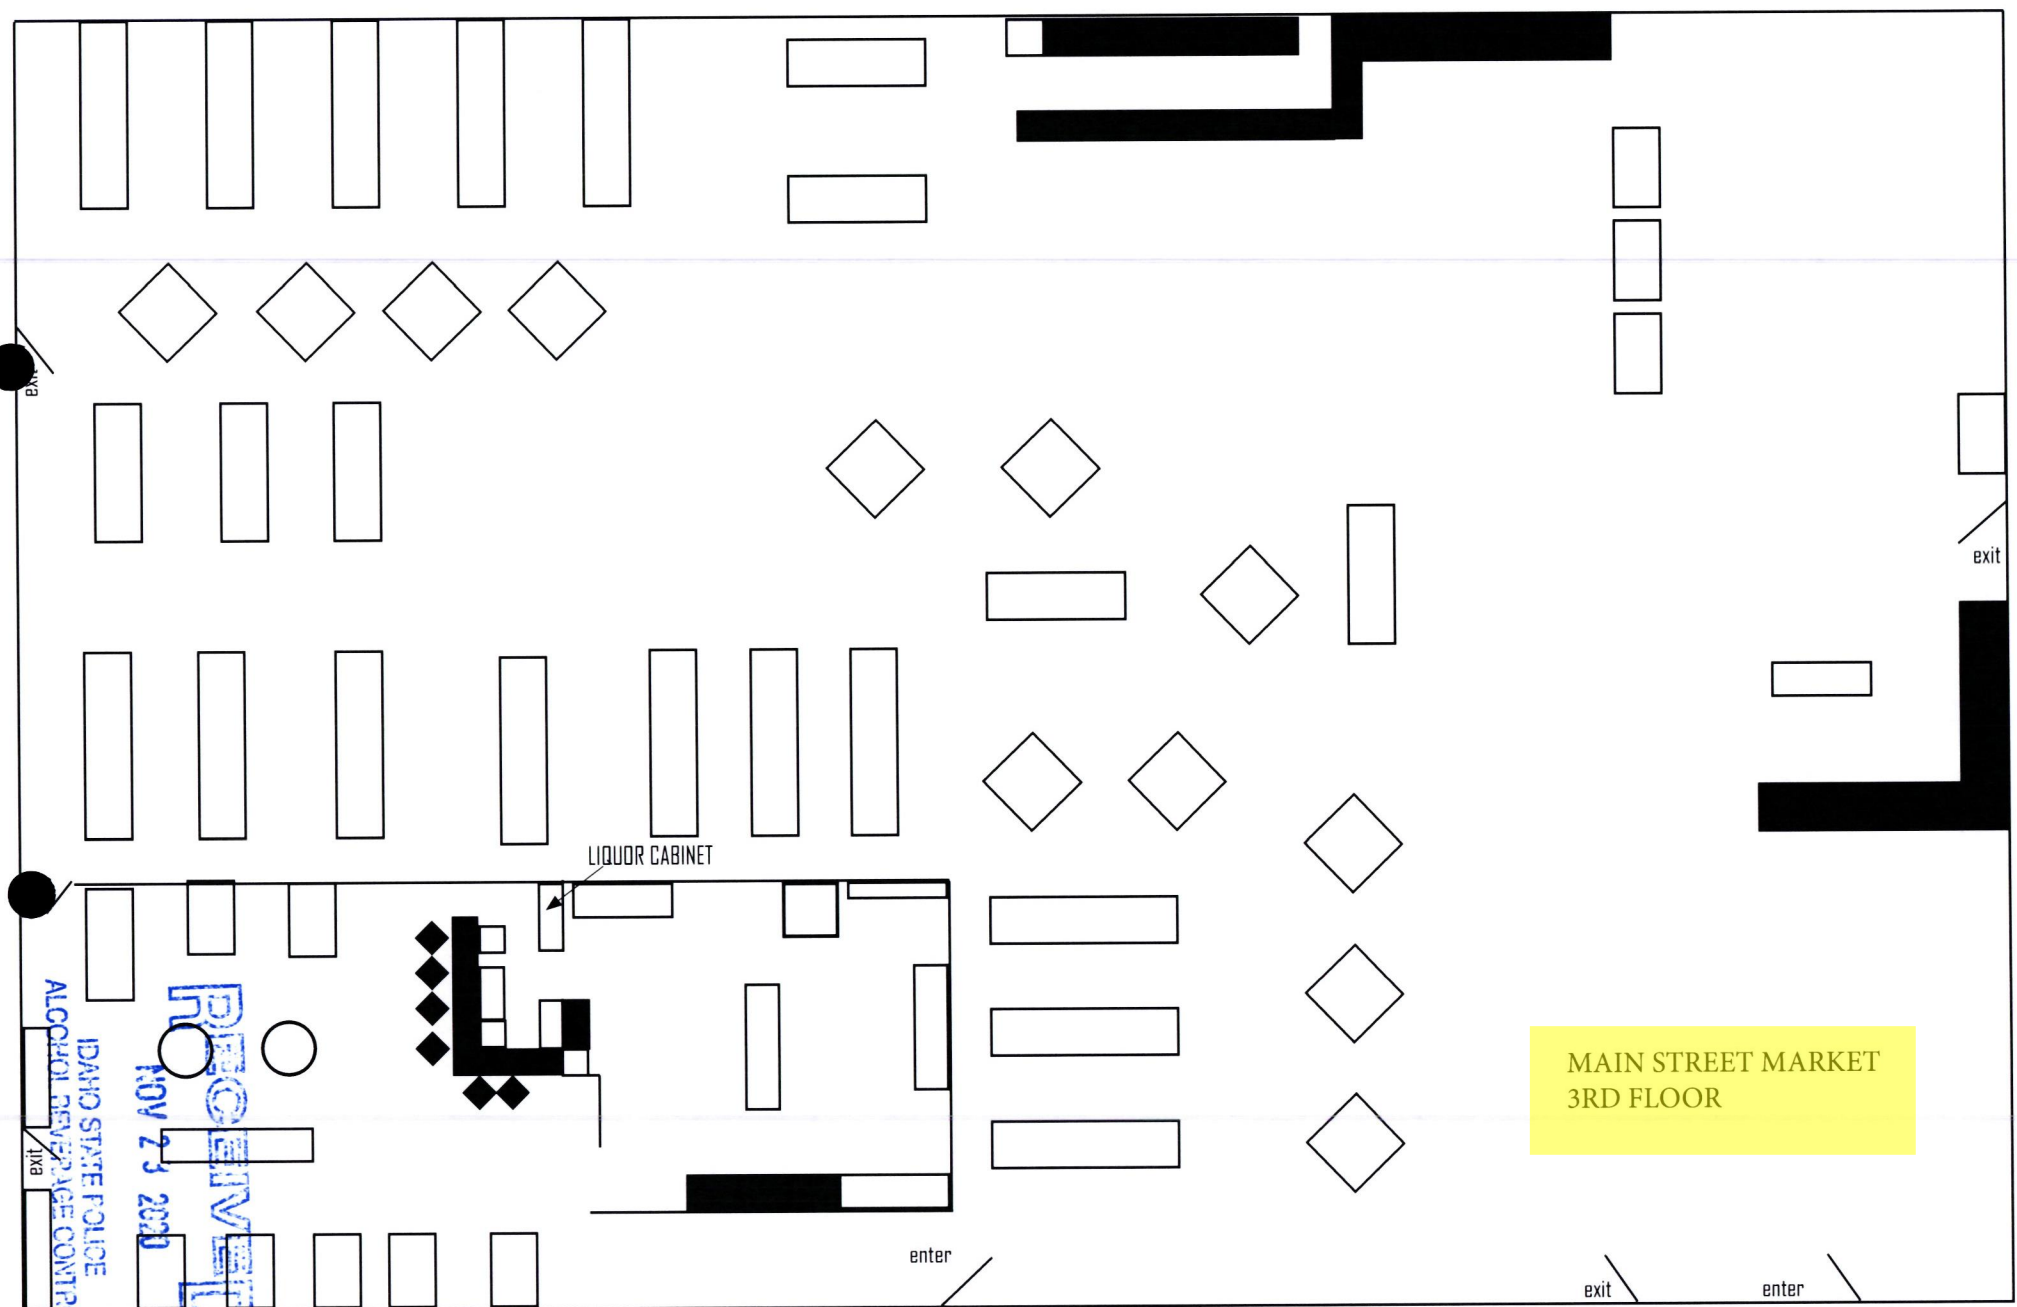

MAIN STREET MARKET
3RD FLOOR

LIQUOR CABINET

enter

exit

enter

exit

RECEIVED
NOV 23 2020
IDAHO STATE POLICE
ALCOHOL BEVERAGE CONTROL

Premises ID 2A-31

ENTRANCE

LIQUOR CABINET


ENTRANCE

ENTRANCE

UPPER LOT PUB - 3RD FLOOR

RECEIVED
NOV 23 2020
IDAHO STATE POLICE
ALCOHOL BEVERAGE CONTROL

Premises ID 2A-31

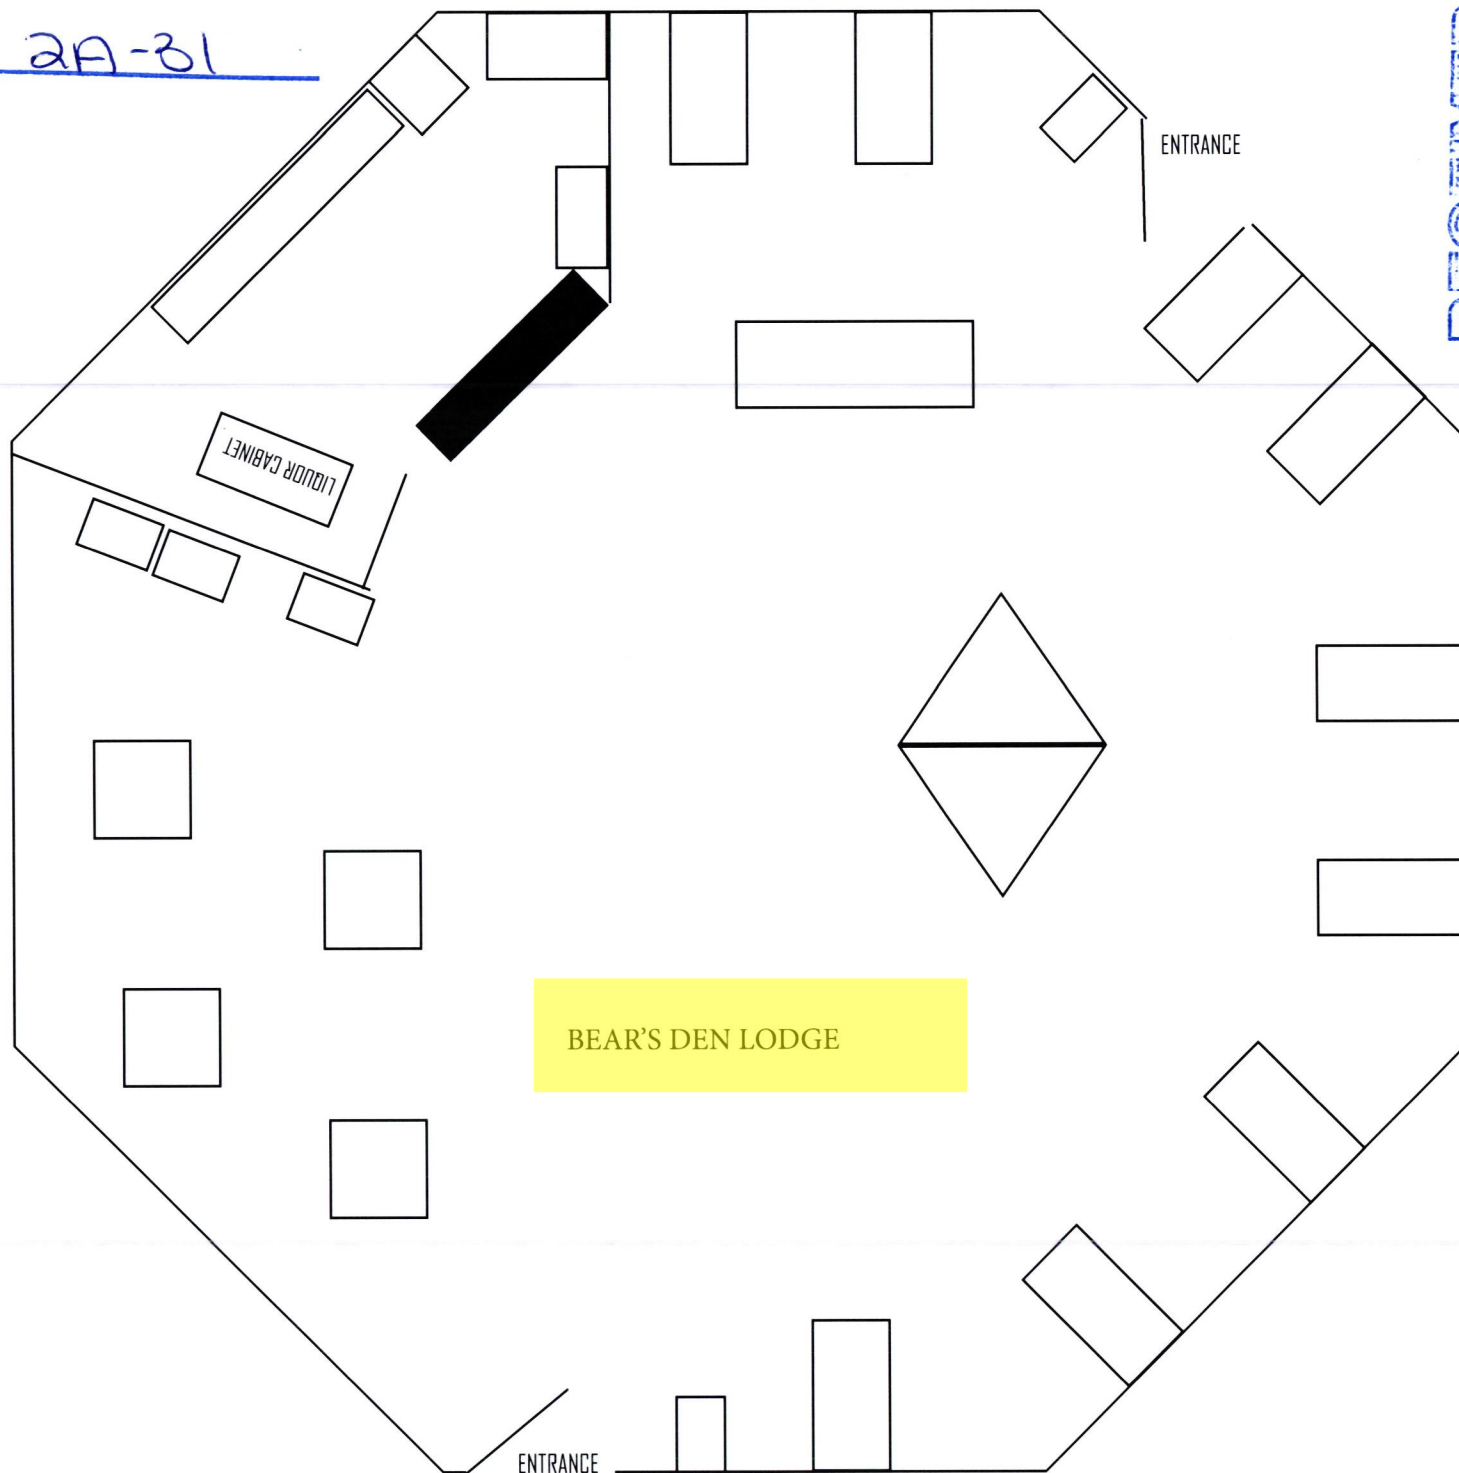

RECEIVED

NOV 23 2020

IDAHO STATE POLICE
ALCOHOL BEVERAGE CONTROL