


Star, ID Ridley's Floor Plan

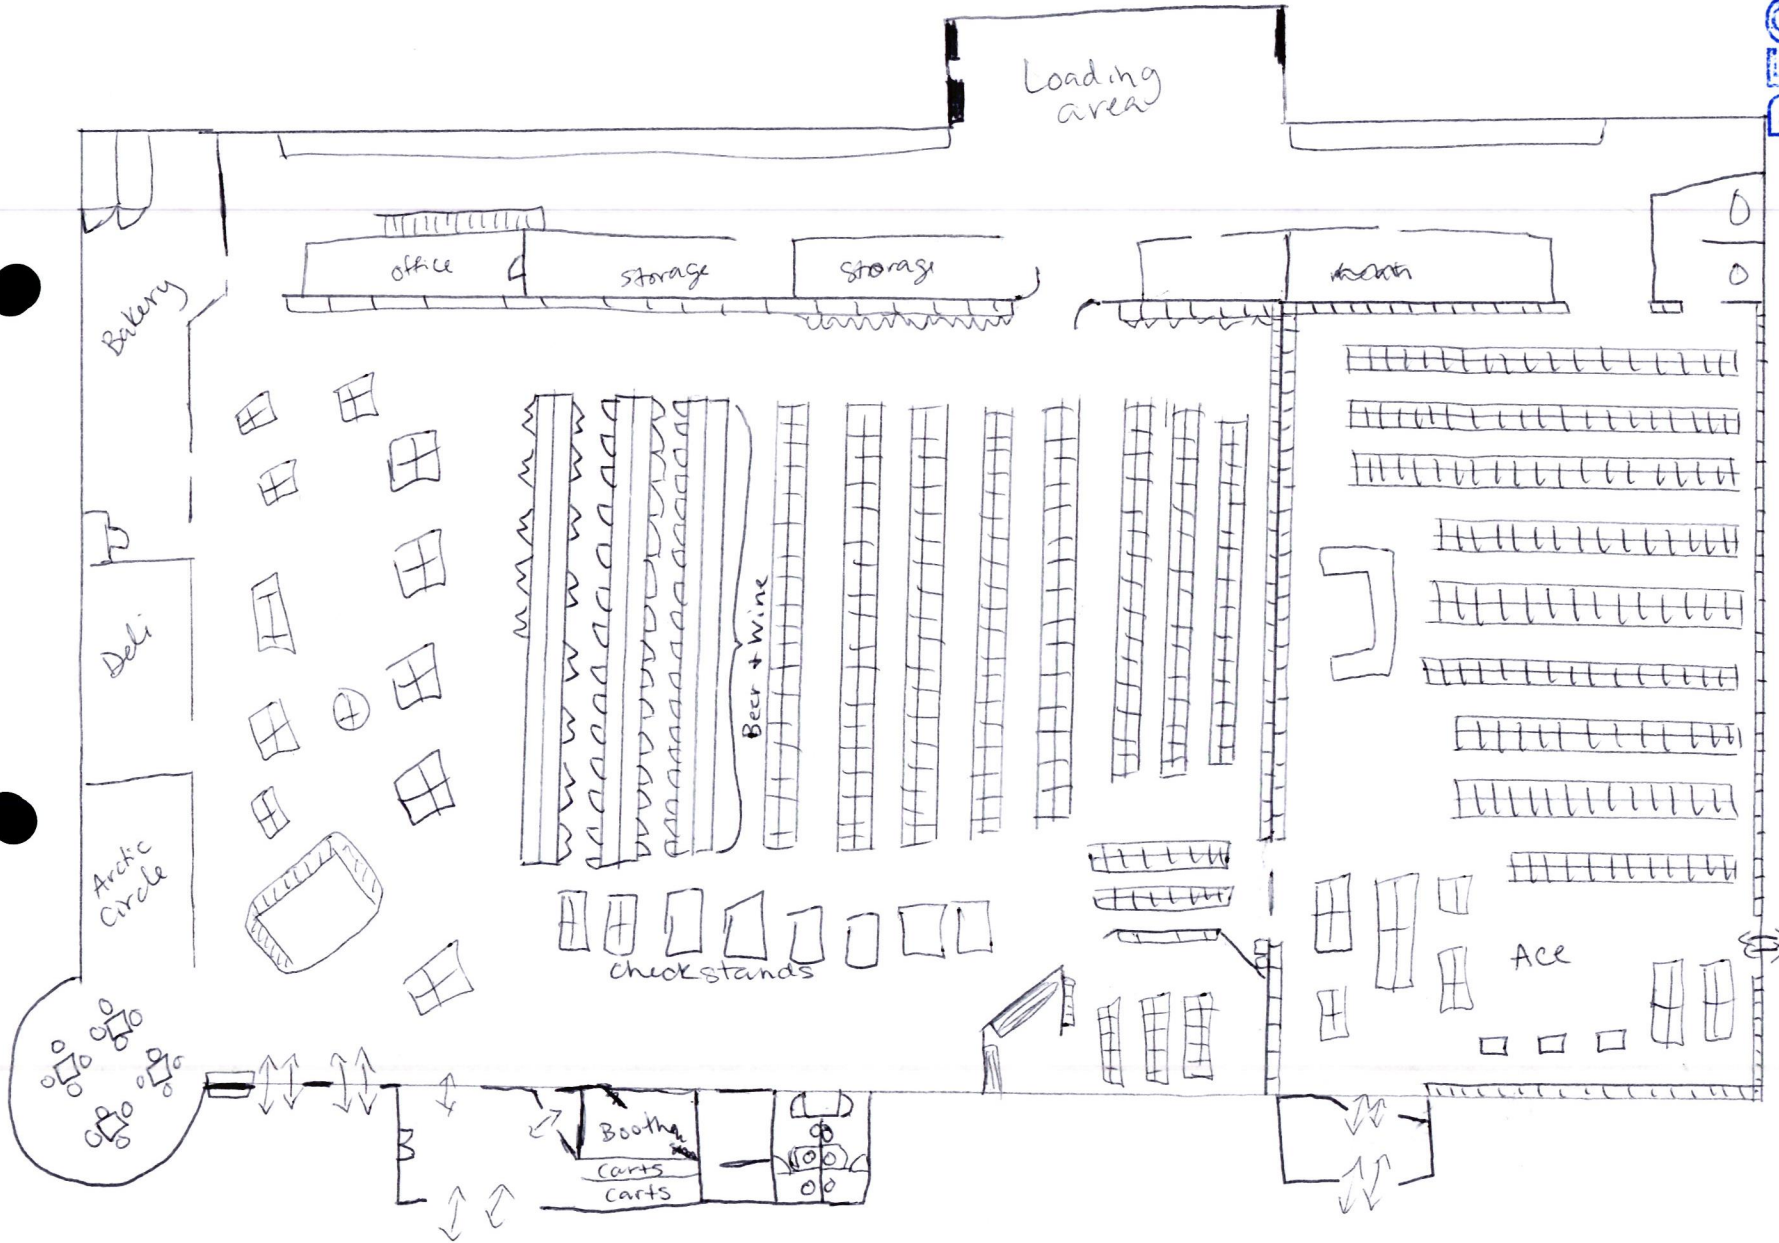

RECEIVED

JAN 04 2021

IDAHO STATE POLICE
ALCOHOL BEVERAGE CONTROL

Premises ID 1A-30405