

1A-24


[illegible]

1 EQUIPMENT FLOOR PLAN

KEYED NOTES

KEYED NOTES

GENERAL NOTES

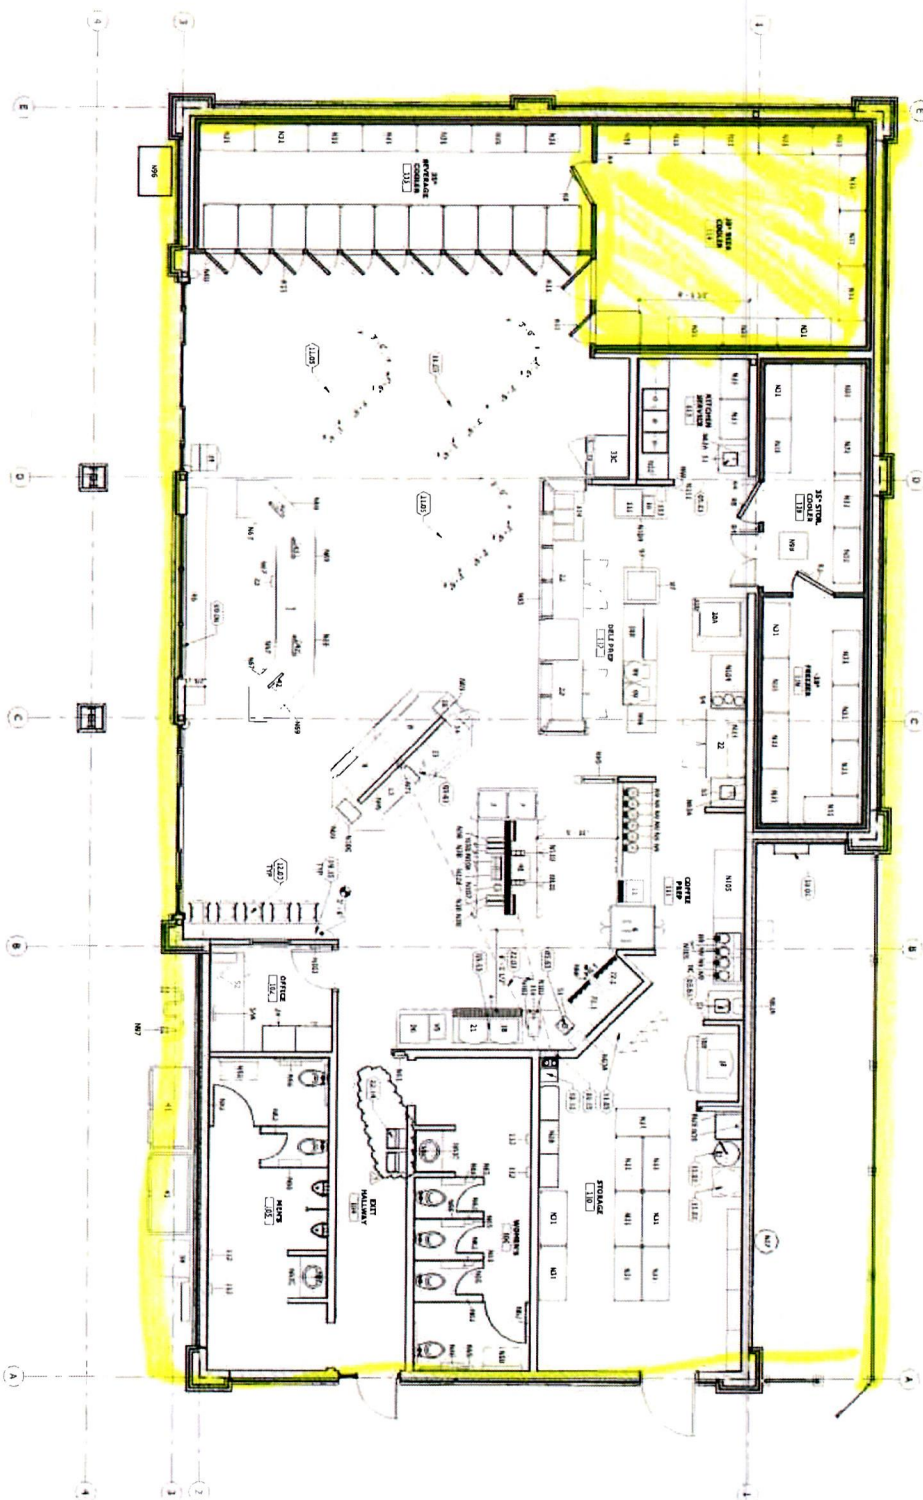

1. REFER TO SHEET A1.04 FOR EQUIPMENT SCHEDULE.

MAVERIK, INC.
MAVERIK - GARDEN CITY

8561 WEST STATE STREET
GARDEN CITY, IDAHO 83714

RECEIVED

JAN 15 2021

IDAHO STATE POLICE
ALCOHOL BEVERAGE CONTROL

MAVERIK

Salt Lake City, Utah 84111

EQUIPMENT FLOOR
PLAN

A1.03