


8. FLOOR PLAN

N

Premises ID 1A-84

W

102' 0"

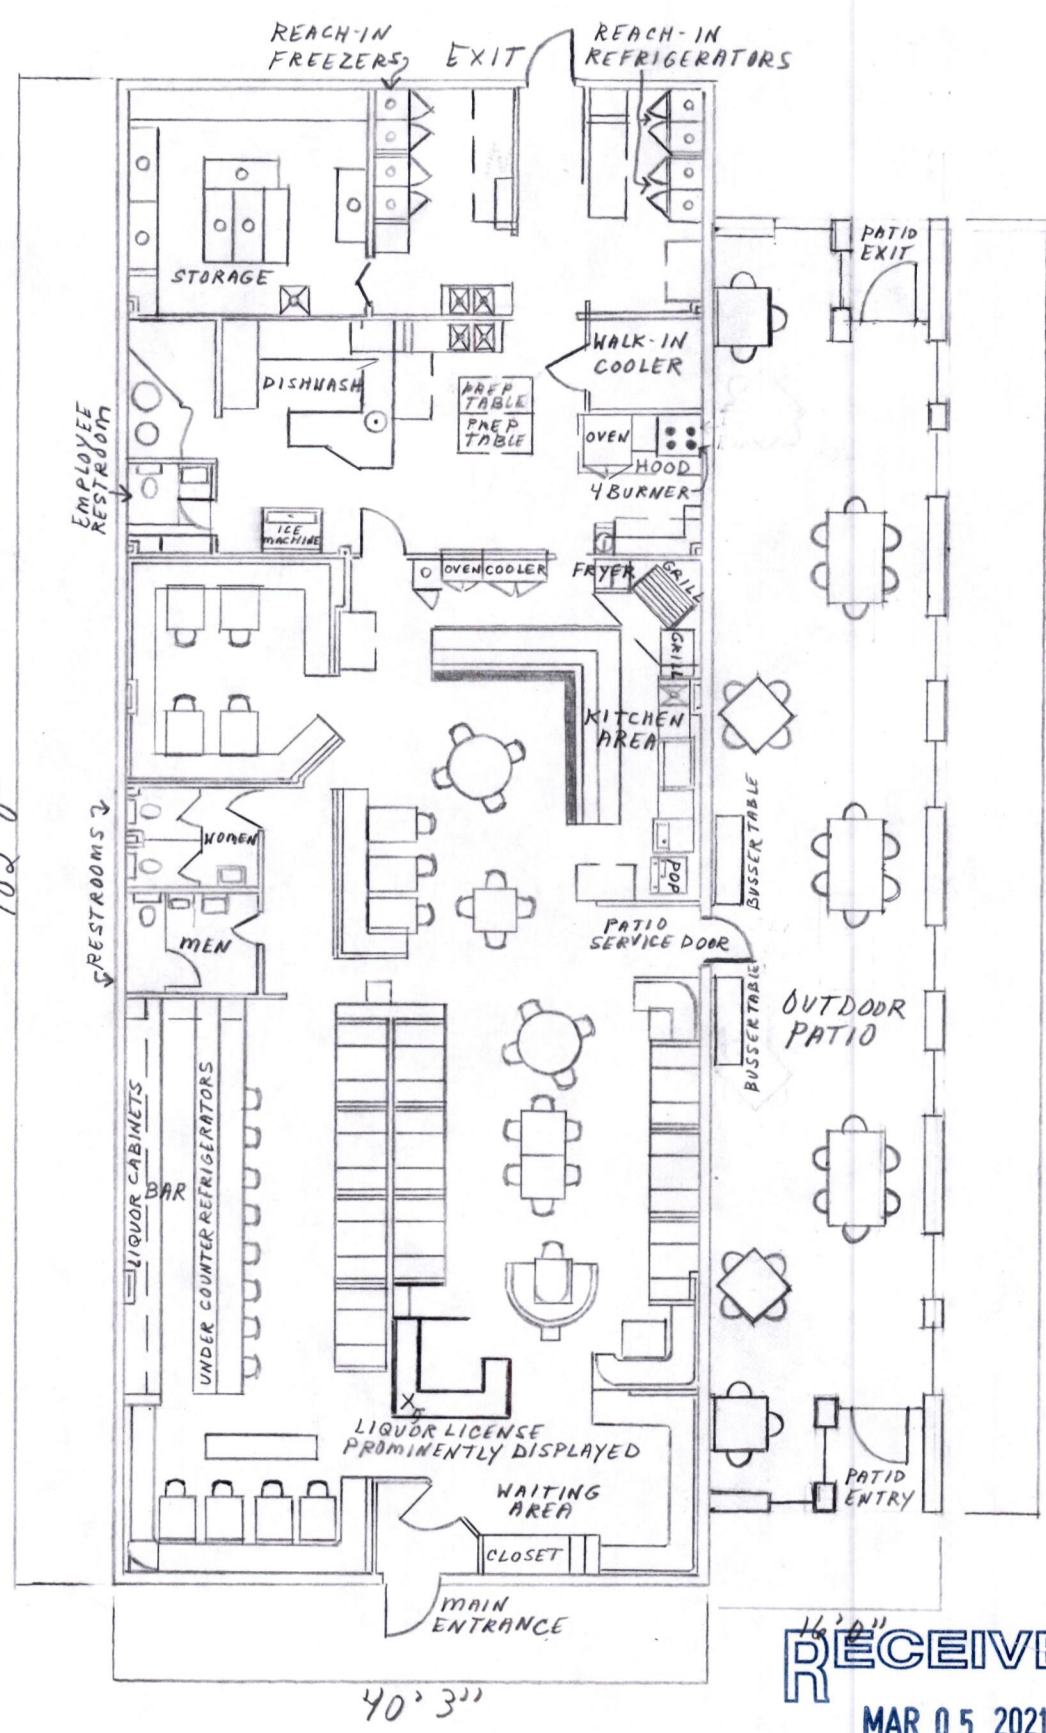

16' 0"

RECEIVED

MAR 05 2021

IDAHO STATE POLICE
ALCOHOL BEVERAGE CONTROL

S