


#8

V-TWIN/RED CARPET FLOOR PLAN

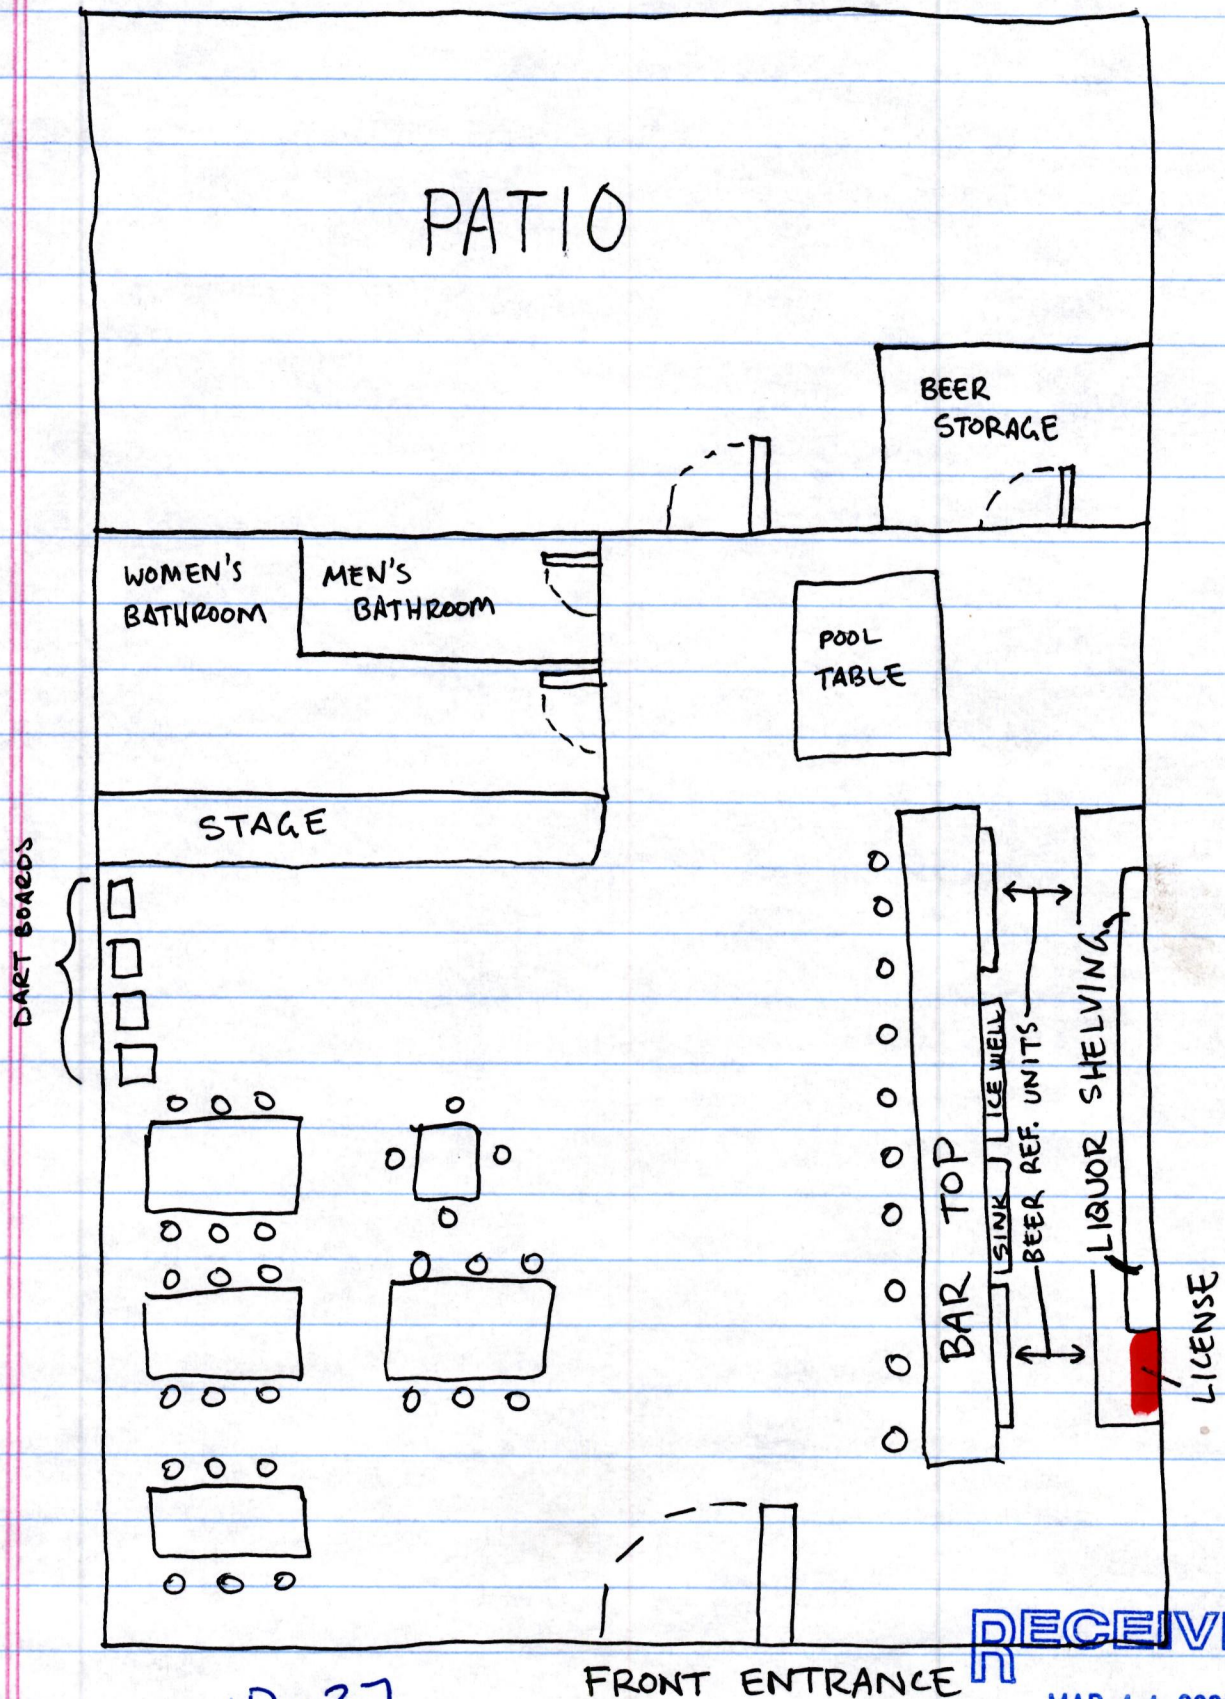

Premises ID IP-37

FRONT ENTRANCE

RECEIVED

MAR 11 2021

IDAHO STATE POLICE
ALCOHOL BEVERAGE CONTROL